


平面図
縮尺千分の一

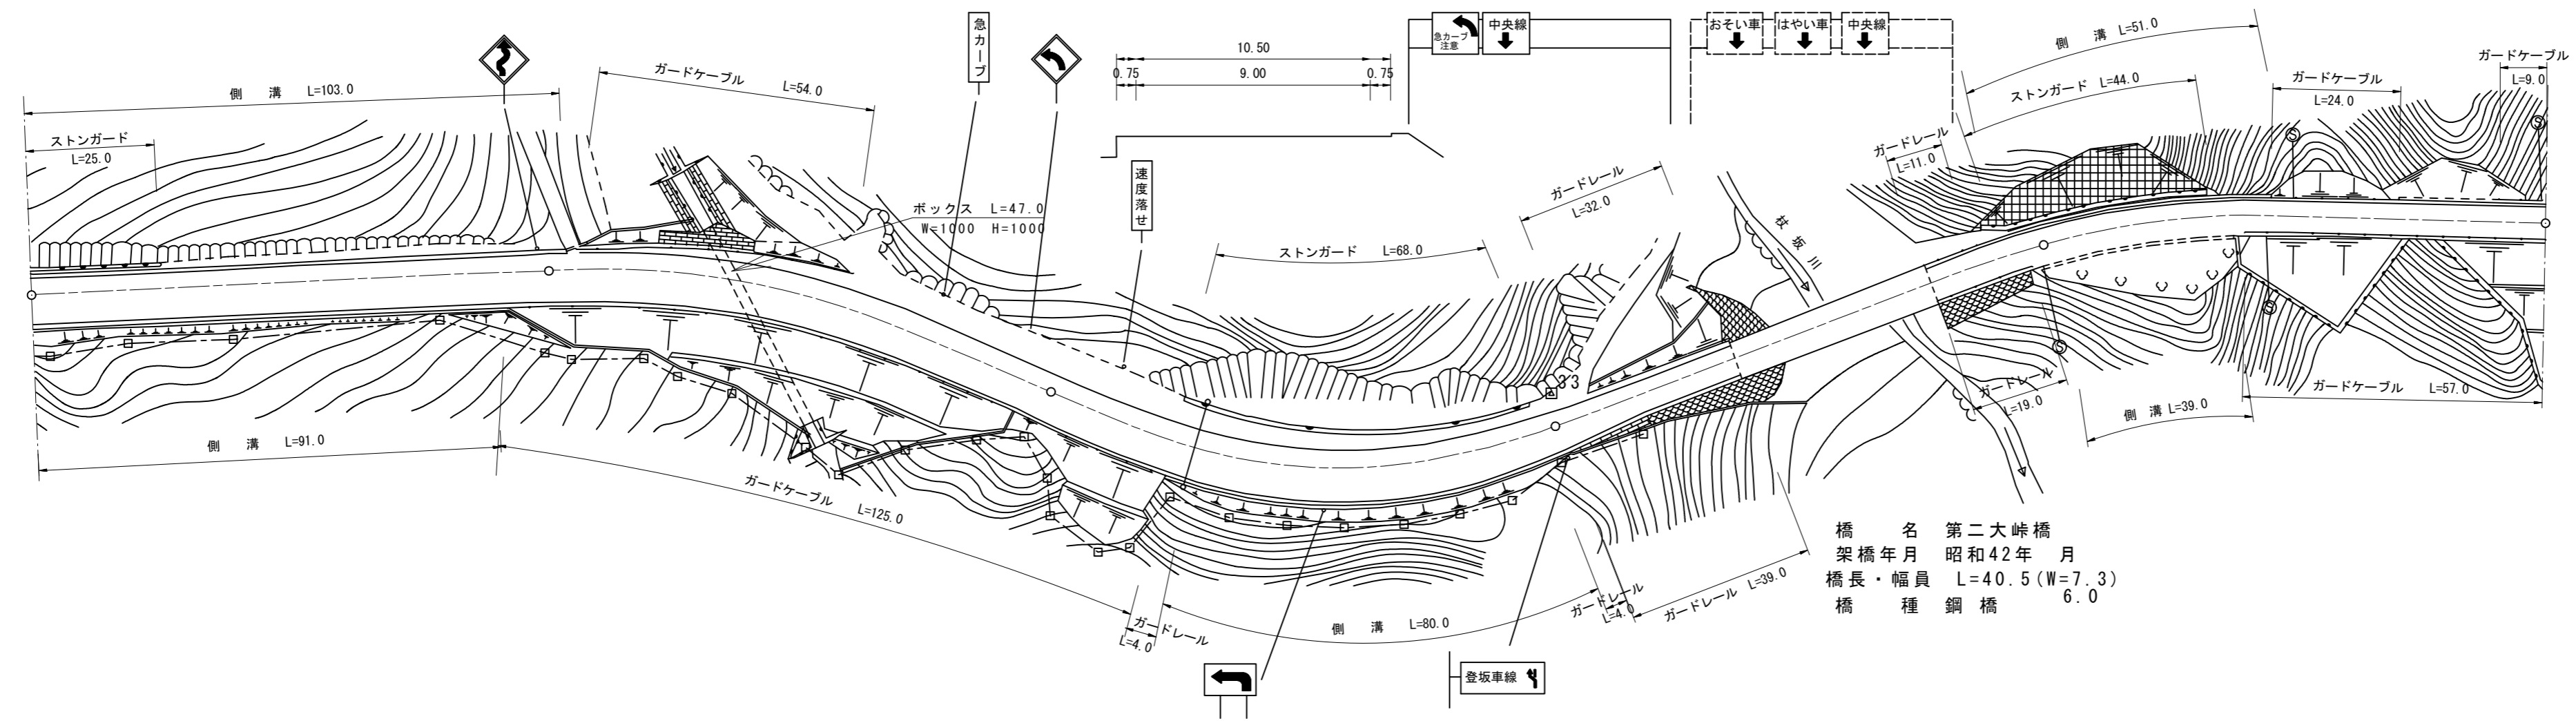

橋名 第二大峠橋
架橋年月 昭和42年 月
橋長・幅員 L=40.5 (W=7.3)
橋種 鋼橋 6.0

道路台帳修正履歴

カルテ番号	修正内容	調整年月日	業者名
	転記	2005. 3. 31	山口建設コン
2008-07-001	ベクタ変換	2009. 3. 31	山口建設コン

区間	番号	距離																																	
		1	2	3	4	5	6	7	8	9	10	11	12	13	14	15	16	17	18	19	20	21	22	23	24	25	26	27							
全幅員		10.5	10.5	10.64	10.7	12.9	14.35	15.5	20.0	25.0	26.0	46.0	13.5	13.0	12.4	11.8	11.2	11.0	7.0	7.0	7.0	6.0	15.1	40.5	7.3	7.8	8.5	8.08	35.6	6.5	25.0	7.8	7.9	28.0	
全幅員内訳	車道	9.0	9.1	9.17	9.2	9.7	9.5	9.2	9.4	9.6	9.6	9.7	9.3	9.3	8.8	8.3	7.8	7.5	7.0	7.0	6.5	6.0	6.0	6.0	6.0	6.2	6.2	6.19	6.1	6.1	6.0	6.0	6.0		
	左側歩道																																		
	右側歩道																																		
	左側路肩	0.75	0.7	0.77	0.8	0.7	4.1	5.55	4.81	4.05	1.3	2.5	1.3	2.4	1.3	2.3	2.2	2.05	1.65	0.75	0.75	0.75	0.75	0.65	0.65	0.65	0.65	0.8	1.4	1.4	0.9	0.95	0.95		
	右側路肩	0.75	0.7	0.77	0.8	0.7	4.1	5.55	4.81	4.05	1.3	2.5	1.3	2.4	1.3	2.3	2.2	2.05	1.65	0.75	0.75	0.75	0.75	0.65	0.65	0.65	0.65	0.8	1.4	1.4	0.9	0.95	0.95		
中央分離帯																																			
側溝	左側	0.65	0.65	0.65	0.65																						0.65	0.65	0.65	0.65	0.65	0.65	0.4	0.4	
	右側	0.6	0.6	0.6	0.6																							0.6	0.6	0.6	0.6	0.6	0.6	0.4	0.4
その他																																			
主要工造物																									07003										
路面種別		AS																																AS	
舗装区間	番号	1	2	3	4	5	6	7																											
		100.0	100.0	100.0	36.1	40.5	23.4	95.1																											

路線名	一般国道 262号
図面名	126207003-00
作成年月日	2009年3月31日
縮尺	1/1000
図面番号	03-00
事務所名	山口土木建築事務所