


① 現道 2 現道(分離) 3 旧道 4 新道 5 専用自歩道

平面図 縮尺千分の一

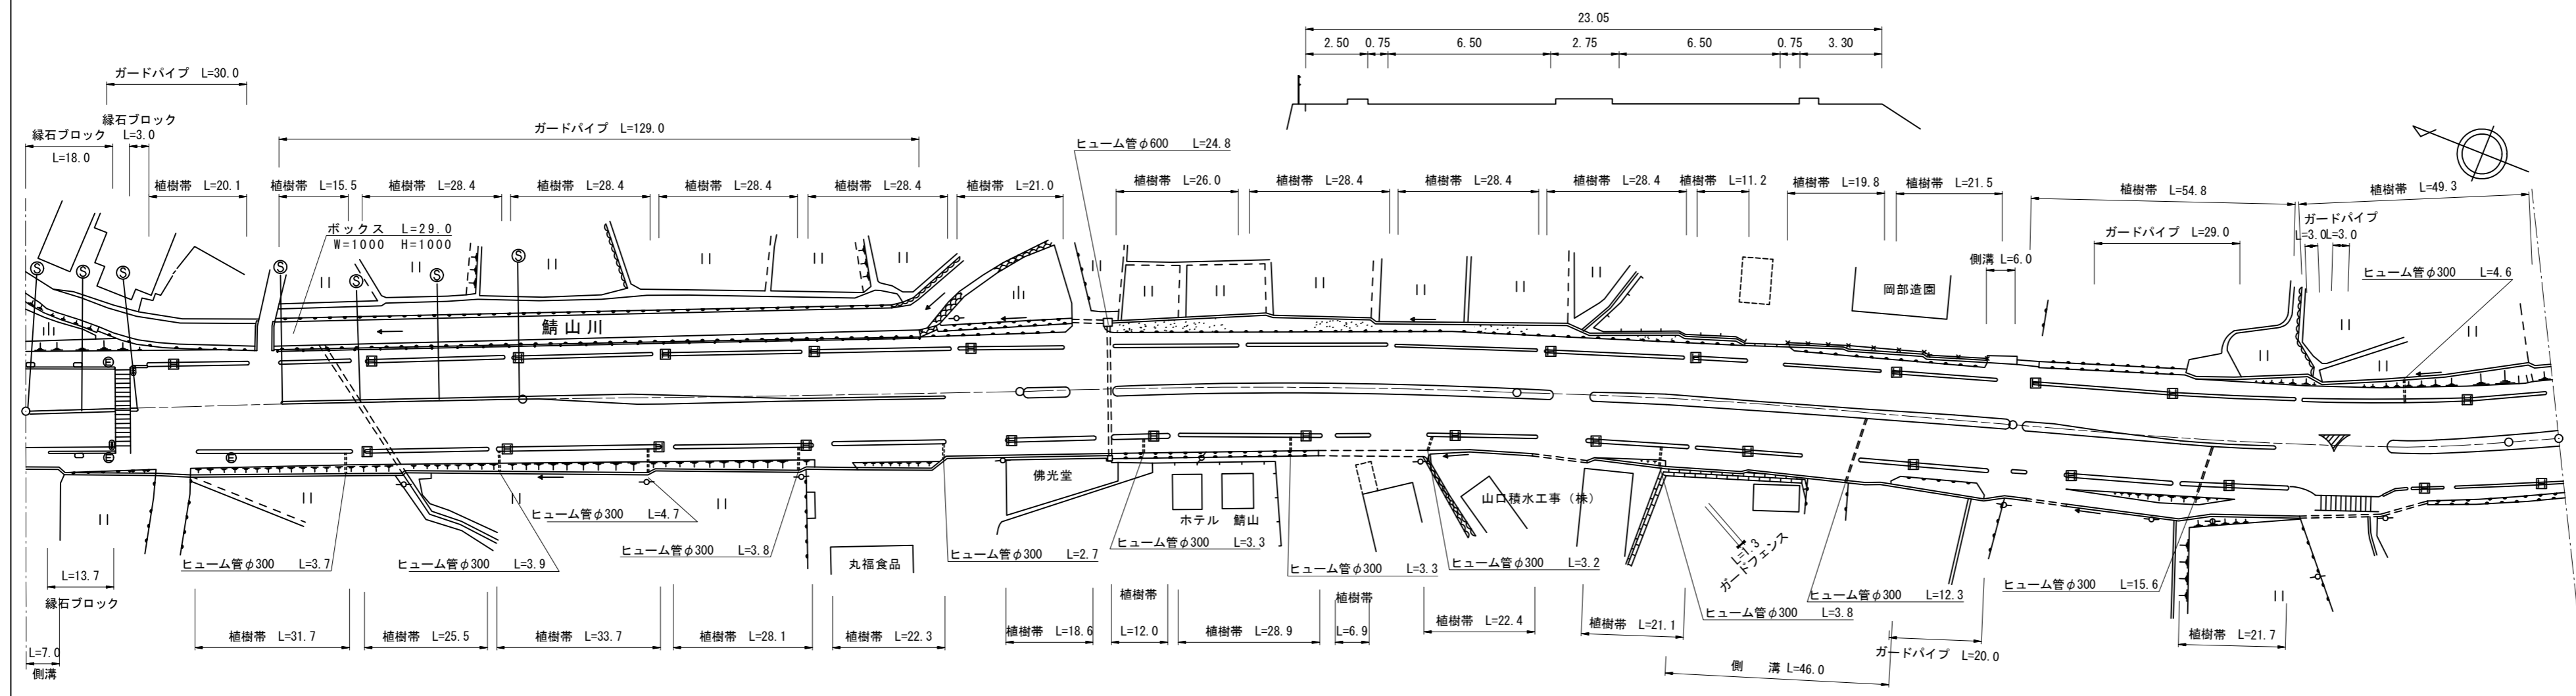

道路台帳修正履歴

カルテ番号	修正内容	調整年月日	業者名
	転記	2001. 3. 31	山口建設コン
2008-07-001	ベクタ変換	2009. 3. 31	山口建設コン

区間番号	1 2 3 4 5 6 7 8 9 10 11 12 13 14 15 16 17 18 19 20 21 22 23 24 25 26 27 28 29 30 31 32 33 34 35 36 37 38	
	1	2	3	4	5	6	7	8	9	10	11	12	13	14	15	16	17	18	19	20	21	22	23	24	25	26	27	28	29	30	31	32	33	34	35	36	37	38					
点間距離	6.0	17.0	15.0	14.0		46.0	3.0	5.0	5.0	5.0	5.0	10.0	10.0	10.0	32.0	15.0	9.0	8.0		82.0	9.0	21.0	17.0	24.0	7.0	16.0	6.0	4.0	5.0		19.0	19.0	6.0	5.0	5.0	5.0	9.0	18.0	10.0				
全幅員						23.3	23.14	23.15	23.15	23.15	23.2	23.2	23.25	23.25	23.3	23.81	24.15	24.4		22.63	23.55	23.55	23.55	24.75	24.25	25.25	23.25	23.55	25.65	26.05	26.05	26.05	26.05	26.05	23.95	23.95	23.95	24.4	24.4	24.4			
全幅員内訳	車道	14.0	14.0	14.0	15.4	14.75	14.75	14.75	14.35	14.0	13.6	13.75	14.25	14.75	14.75	15.98	16.0	16.15		13.0	13.0	13.1	13.15	13.25	13.3	13.35	13.35	13.35	13.35	13.35	13.35	13.35	13.35	13.35	13.35	13.35	13.35	13.35	13.35	13.35			
	歩道	3.0	[1]	[2]	2.75	2.5	2.5	2.5	2.5	2.5	[2]	2.5	2.5	[2]	2.5	2.5	2.5	3.0		3.0	[2]	3.0	[2]	3.0	3.0	[2]	3.0	3.0	3.0	3.0	3.0	3.0	3.0	3.0	3.0	3.0	3.0	3.0	3.0	3.0	3.0		
	左側	0.75	[1]	[2]	0.75	0.75	0.75	0.75	0.75	0.75	[2]	0.75	0.75	[2]	0.75	0.75	0.75	0.75		0.75	[2]	0.75	[2]	0.75	0.75	[2]	0.75	0.75	0.75	0.75	0.75	0.75	0.75	0.75	0.75	0.75	0.75	0.75	0.75	0.75	0.75		
	右側	0.75	[1]	[2]	0.75	0.75	0.75	0.75	0.75	0.75	[2]	0.75	0.75	[2]	0.75	0.75	0.75	0.75		0.75	[2]	0.75	[2]	0.75	0.75	[2]	0.75	0.75	0.75	0.75	0.75	0.75	0.75	0.75	0.75	0.75	0.75	0.75	0.75	0.75	0.75	0.75	
中央分離帯	1.0	1.0	1.0	0.0	0.0	1.0	1.4	1.75	2.15	2.5	2.0	1.5	1.0	1.0	1.0	2.0	2.5	2.75		2.75	2.75	2.65	2.6	2.5	2.45	2.4	2.4	2.4	2.4	2.0	1.55	1.4	0.0	0.0	0.0	4.0	4.0	4.0	4.0	4.0			
側溝	(0.6)	(0.6)													0.0	(0.65)	(0.65)	(0.65)		0.0	0.5	0.5				0.0	(1.3)	(1.3)	(1.3)														
その他	
主要工物	
路面種別	AS	AS	
舗装区間番号		1			2										3																									6			

路線名	一般国道 262号
図面名	126207027-00
作成年月日	2009年3月31日
縮尺	1/1000 図面番号 28-00
事務所名	山口土木建築事務所