


① 現道 2 現道(分離) 3 旧道 4 新道 5 専用自歩道

平面図 縮尺千分の一

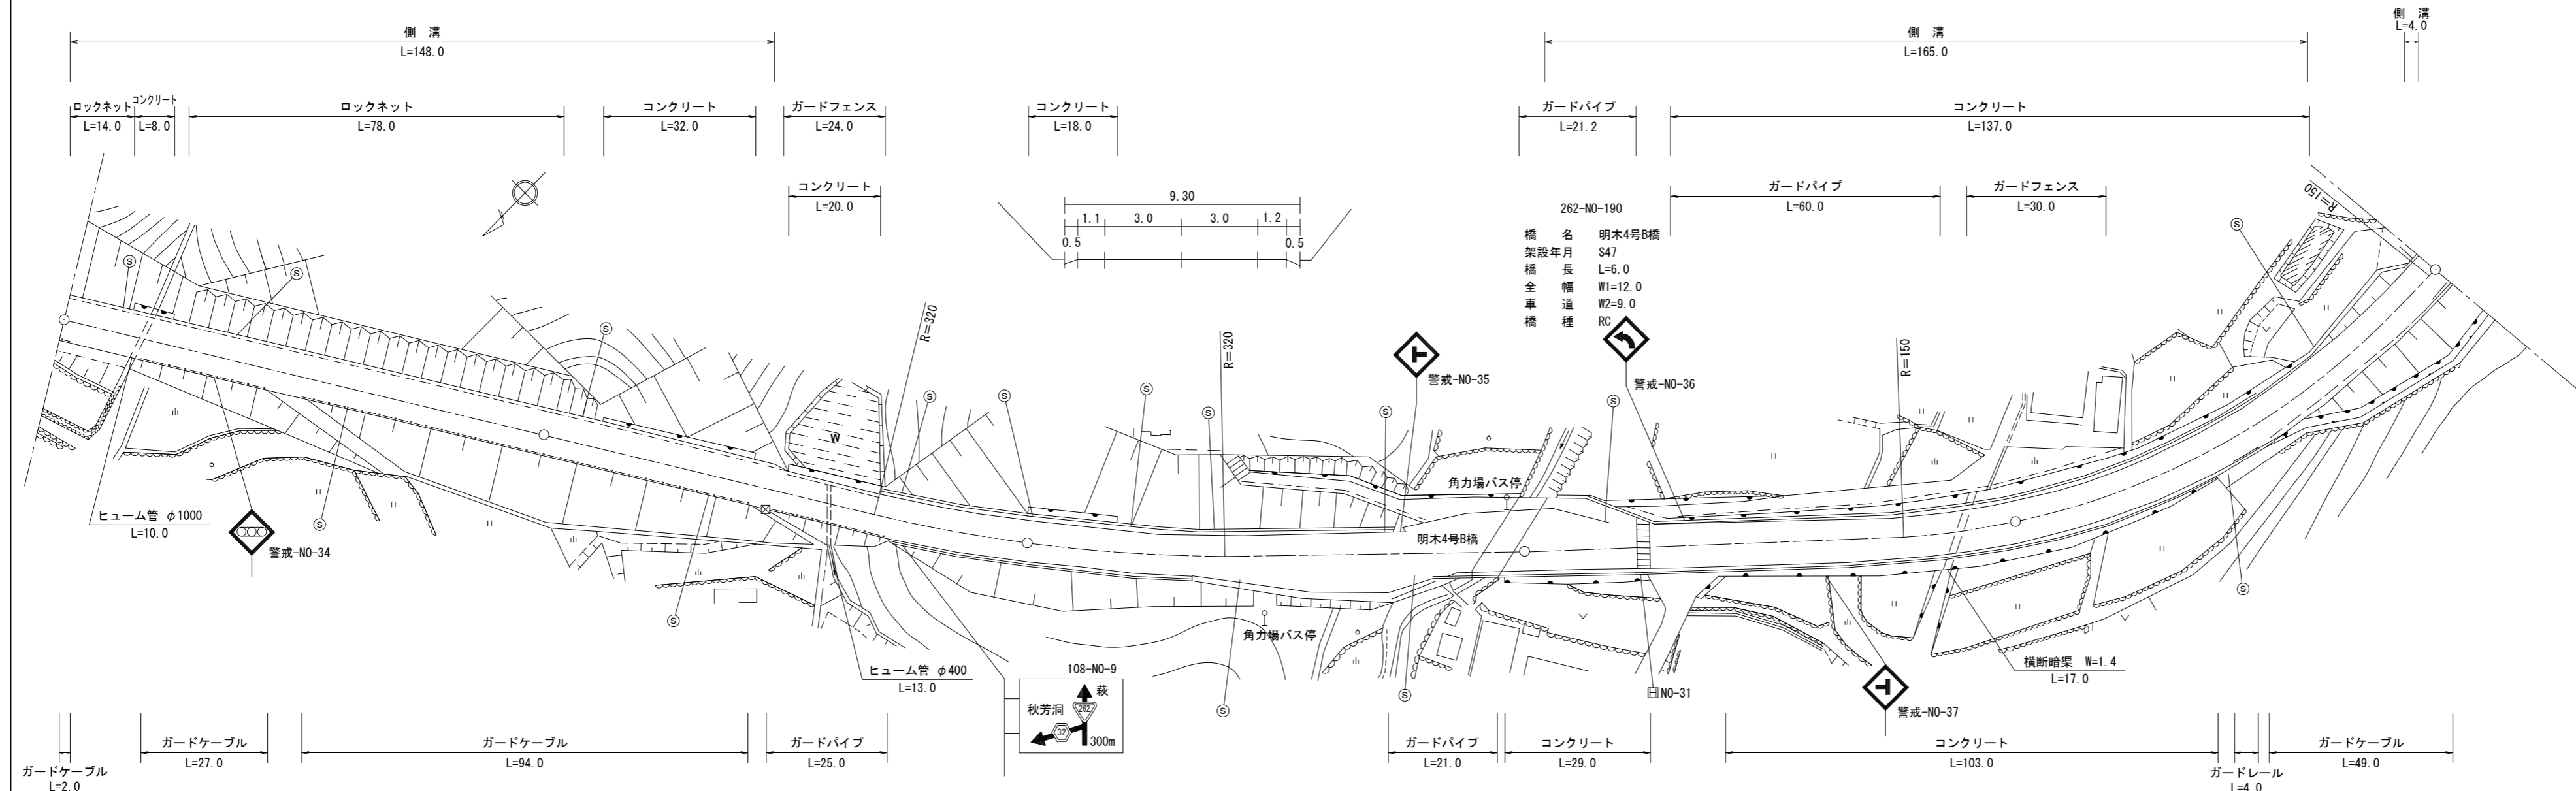

道路台帳修正履歴

カルテ番号	修正内容	調整年月日	業者名
	転記	2001.03.31	富士調査
2009-14-038	橋梁緒元変更	2009.03.31	富士調査
2018-14-019	橋梁緒元変更	2018.03.31	富士調査
2020-14-012	側溝距離変更	2018.03.31	富士調査

区間番号	雪寒																							
	1	2	3	4	5	6	7	8	9	10	11	12	13	14	15	16	17	18	19	20	21	22	23	24
点間距離	100.0	48.0	52.0	34.0	5.0	4.0	4.0	5.0	4.0	16.0	4.0	6.0	6.0	5.0	6.0	6.0	6.0	6.0	6.0	6.0	82.0	70.0	26.0	4.0
全幅員	全幅員	9.6	9.6	9.3	9.3	8.8	8.8	9.5	10.0	10.6	11.5	12.7	10.8	11.2	12.0	12.0	12.0	12.0	12.0	12.0	8.8	8.7	8.4	8.4
	車道	6.0	6.0	6.0	6.0	6.5	6.5	7.0	7.5	8.0	9.0	9.0	9.0	9.0	9.0	9.0	9.0	9.0	9.0	9.0	6.0	6.0	6.0	6.0
	歩道																							
	左側																							
	右側																							
路肩	左側	1.9	1.9	1.6	1.6	1.0	1.0	1.0	1.0	1.0	1.0	1.0	1.0	1.0	1.0	1.0	1.0	1.0	1.0	1.0	1.4	1.3	1.2	1.2
	右側	1.7	1.7	1.7	1.7	1.2	1.3	1.5	1.5	1.6	1.5	1.7	1.6	1.6	1.6	1.6	1.6	1.6	1.6	1.6	1.4	1.4	1.2	1.2
	中央																							
側溝	左側	0.6	0.6	0.6																	0.6	0.6	0.6	0.6
	右側																							
その他																								
主要工物																								
路面種別	AS																							AS
舗装区番号	1 100.0	2 100.0	3 93.0	4 6.0	5 1.0	6 100.0	7 100.0	8 100.0	9 100.0	10 100.0	11 100.0	12 100.0	13 100.0	14 100.0	15 100.0	16 100.0	17 100.0	18 100.0	19 100.0	20 100.0	21 100.0	22 100.0	23 100.0	24 100.0

路線名	一般国道 262号
図面名	126214030-00
作成年月日	2021年3月31日
縮尺	1/1000
図面番号	30-00
事務所名	萩土木建築事務所