


① 現道 2 現道(分離) 3 旧道 4 新道 5 専用自歩道

平面図 縮尺千分の一

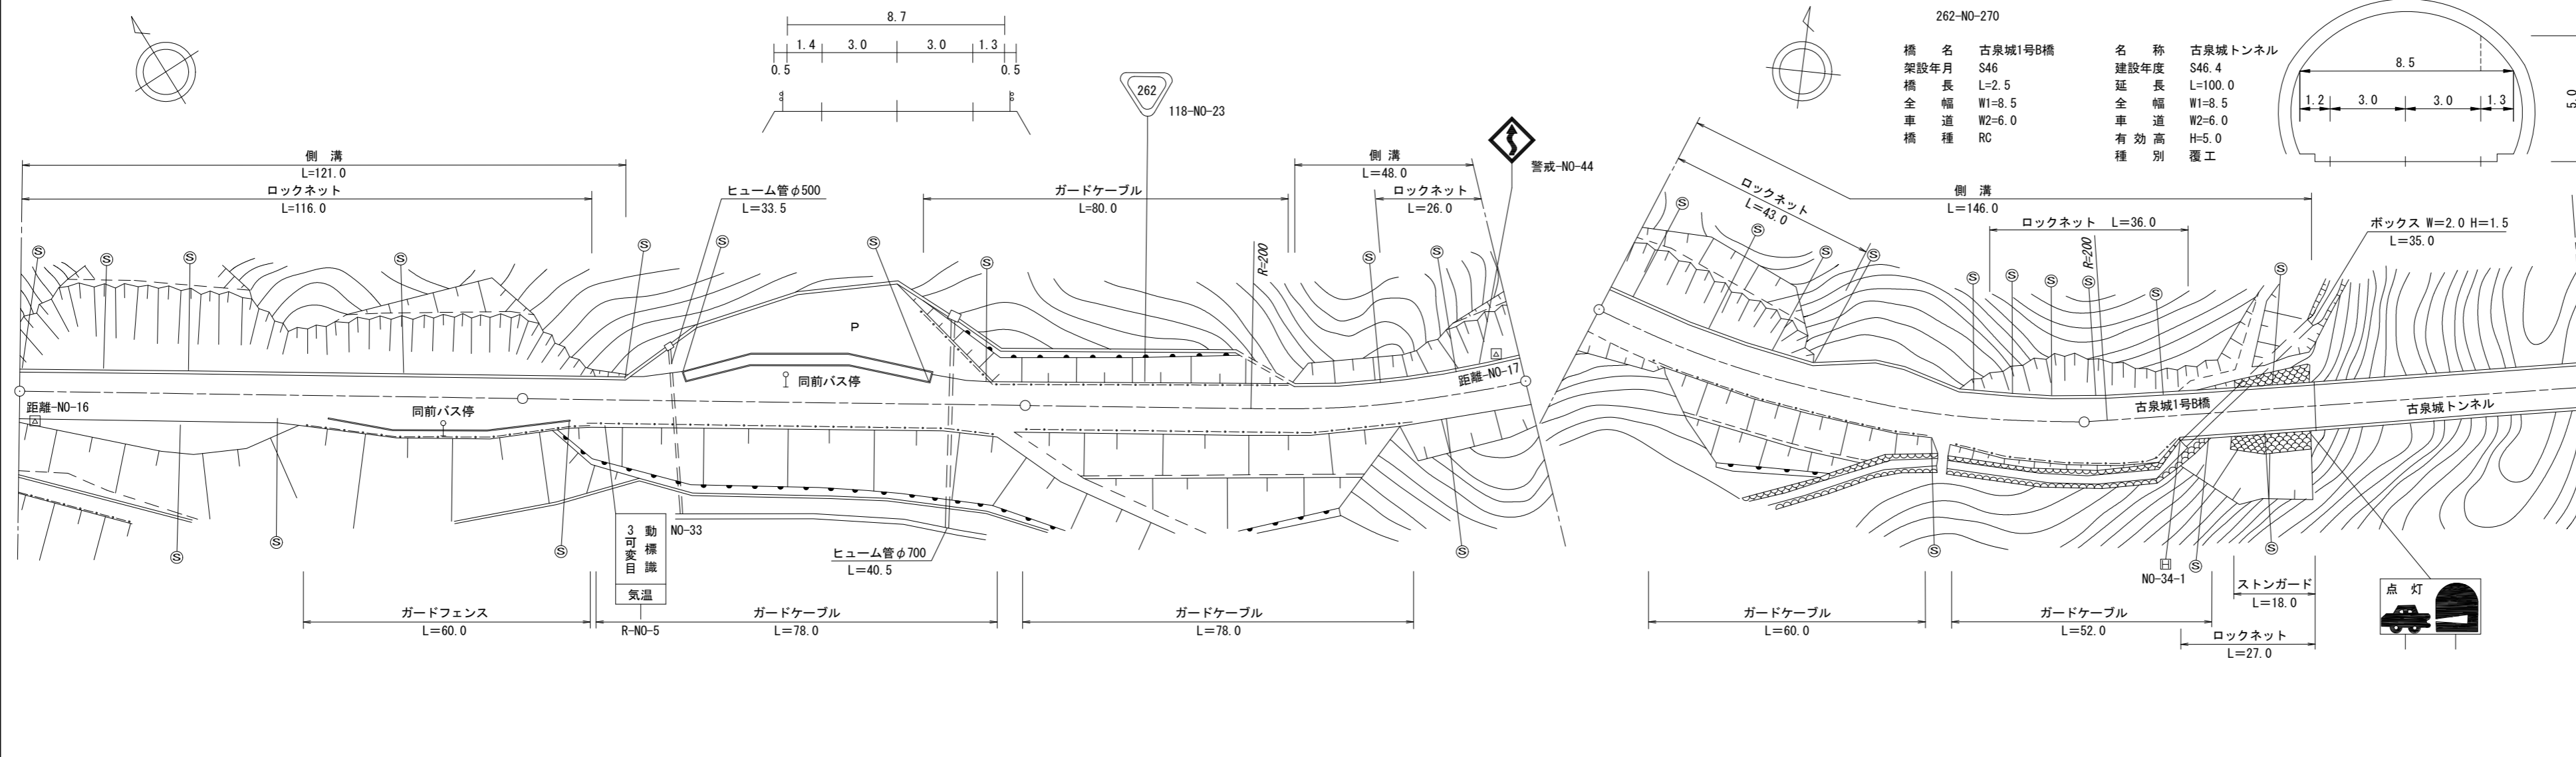

道路台帳修正履歴

カルテ番号	修正内容	調整年月日	業者名
	転記	2008.03.31	富士調査
2010-14-008	橋梁諸元変更	2010.03.31	富士調査
2018-14-023	橋梁諸元変更	2018.03.31	富士調査

区間番号	100.0	
	1	2	3	4	5	6	7	8	9	10	11	12	13	14	15	16	17	18	19	20	21	22	23	24	25	26	27	28	29	30	31	32	33	34	35	36	37	38					
点間距離		52.0		10.0	4.0	4.0	4.0	18.0	5.0	3.0	3.0	4.0	4.0	8.0	11.0	4.0	4.0	5.0	20.0	5.0	5.0	3.0	12.0	7.0	52.0	48.0	45.0	10.0	8.0	12.0	12.0	13.0	15.0	5.0	5.0	2.5	18.5	54.0					
全幅員	全幅員	8.9	8.6	10.5	11.1	12.5	12.5	11.8	11.2	10.8	10.5	10.5	10.5	8.5	12.2	12.8	13.9	14.7	14.9	13.8	13.0	11.5	8.7	8.7	6.0	9.0	8.5	11.9	12.5	10.3	12.1	13.0	13.0	8.5	8.5	8.5	8.5	8.5					
	車道	6.0	6.0	6.0	7.0	8.0	9.0	8.5	8.5	8.5	8.5	8.5	8.5	6.0	6.0	7.0	8.0	9.0	9.0	8.0	7.0	6.5	6.0	6.0	6.0	6.0	6.0	6.0	6.0	6.0	6.0	6.0	6.0	6.0	6.0	6.0	6.0	6.0	6.0				
	左側歩道															0.0	2.0	2.0	2.0	2.0	2.0	2.0	2.0																				
	右側歩道			0.0	2.0	2.0	2.0	2.0	2.0	2.0	2.0	2.0	2.0	2.0																													
	路肩	左側 1.2	1.3	1.3	1.3	1.3	1.3	1.3	0.7	0.7	0.7	0.7	0.7	0.7	1.2	1.2	1.2	1.2	1.2	1.2	1.2	1.2	1.2	1.3	1.3	1.3	1.3	1.3	1.3	1.3	1.3	1.3	1.3	1.3	1.3	1.3	1.3	1.3	1.3	1.3	1.3		
中央分離帯	
側溝	左側	0.6	0.6	0.6	0.6	0.6	0.6	0.6	0.6	0.6	0.6	0.6	0.6	0.6	0.6	0.6	0.6	0.6	0.6	0.6	0.6	0.6	0.6	0.6	0.6	0.6	0.6	0.6	0.6	0.6	0.6	0.6	0.6	0.6	0.6	0.6	0.6	0.6	0.6	0.6	0.6		
	右側	
主要工造物	
路面種別	AS	AS/Co	Co
舗装区間番号		1	

路線名	一般国道262号
図面名	126214035-00
作成年月日	2019年3月31日
縮尺	1/1000
図面番号	35-00
事務所名	萩土木建築事務所