


標題	路線コード	262	図面コード	50-0	路線名	一般国道262号	県名	山口県	地名	萩市大字佐々並	図面番号	50	① 現道 2 現道(分離) 3 旧道 4 新道 5 専用自歩道
----	-------	-----	-------	------	-----	----------	----	-----	----	---------	------	----	---------------------------------

平面図
縮尺千分の一

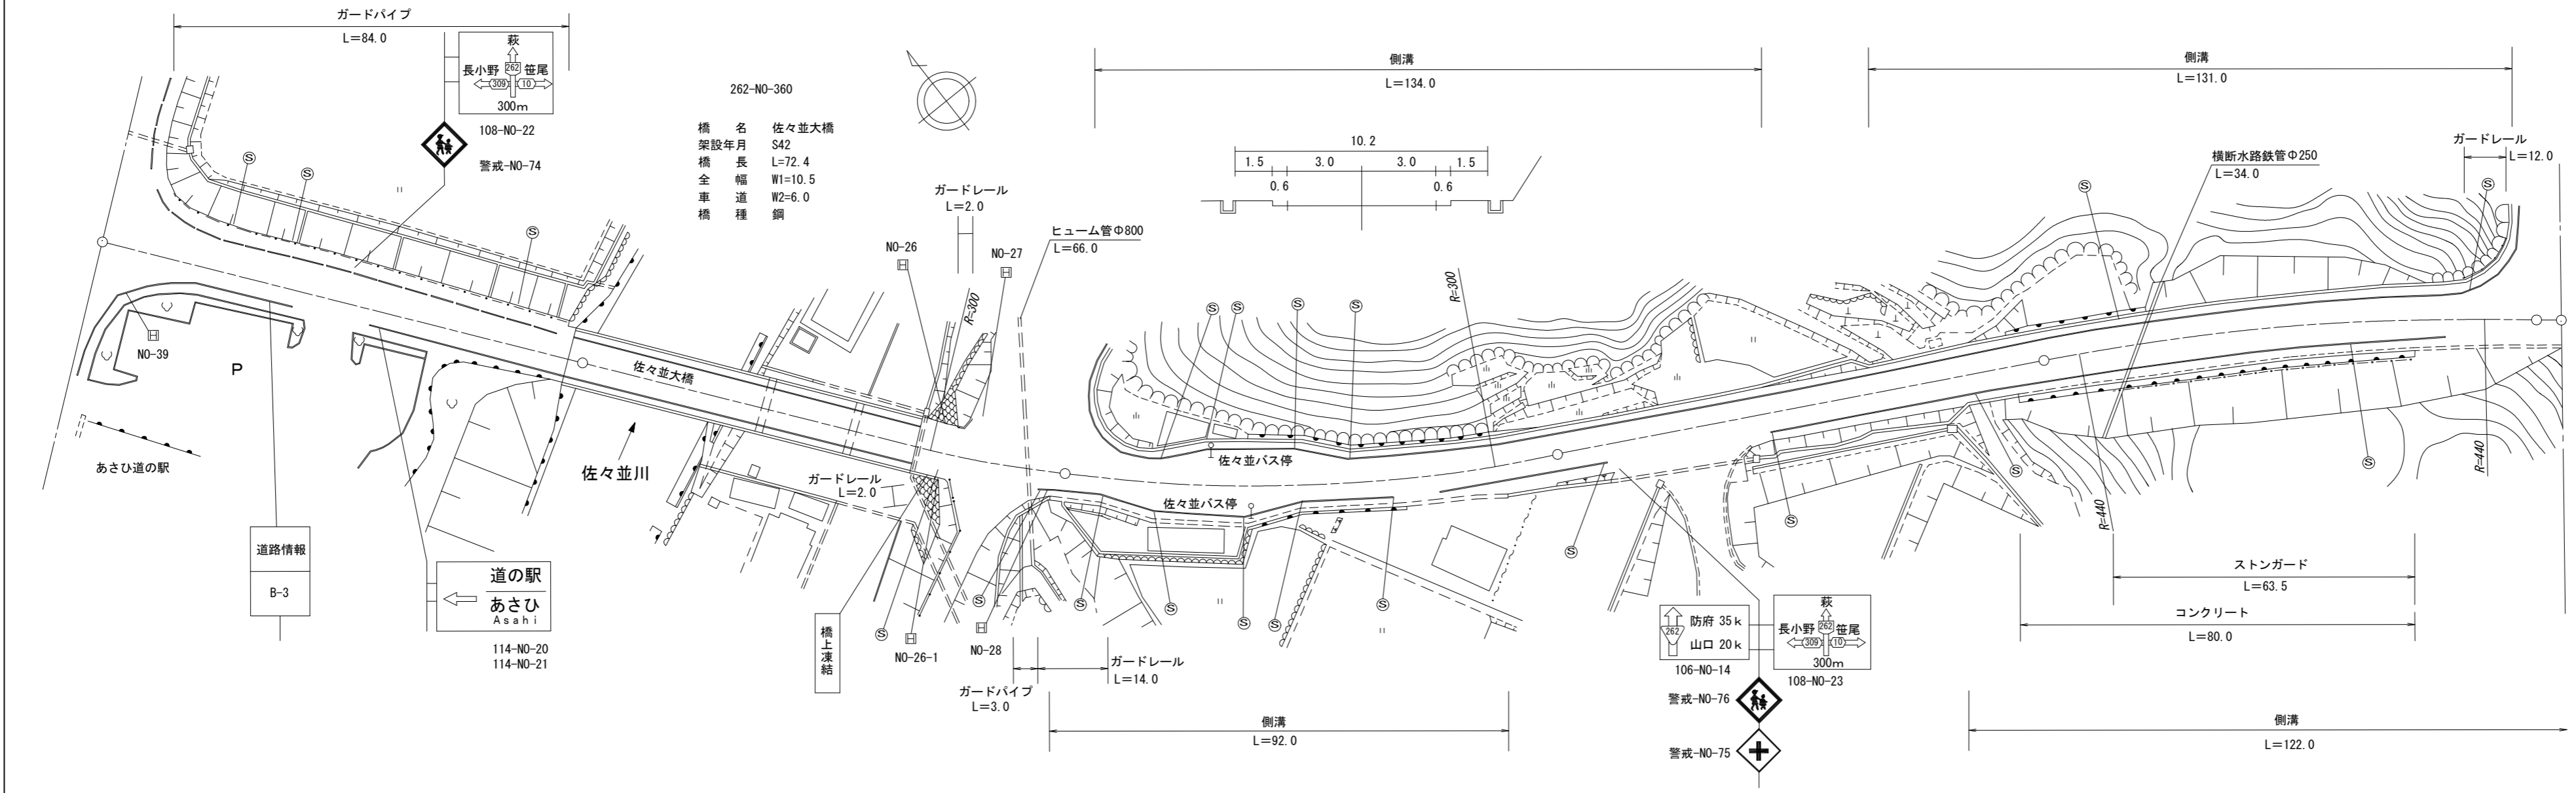

道路台帳修正履歴

カルテ番号	修正内容	調整年月日	業者名
	転記	2008.03.31	富士調査
2010-14-016	橋梁諸元変更	2010.03.31	富士調査
2018-14-029	橋梁諸元変更	2018.03.31	富士調査

区間番号	雪寒	1	2	3	4	5	6	7	8	9	10	11	100.0	12	13	14	15	16	17	18	19	20	21	22	23	24	25	26	27	28	29	30	31	32	33	300.0	34	35	36	37	400.0	38	39	40	41	500.0	505.0
点間距離		4.0	5.0	11.0		29.0	8.0	8.0	8.0	8.0	8.0	3.0	69.4	18.6	4.0	4.0	4.0	4.0	7.0	4.0	4.0	5.0	5.0	7.0	4.0	4.0	3.0	3.0	5.0	6.0	6.0	6.0	12.0	12.0	42.0	22.0	19.0	17.0	74.0	21.0	5.0	5.0					
全幅員		14.5	14.7	15.2		15.1	14.6	14.15	13.65	13.2	12.2	11.5	10.5	10.5	10.5	11.0	11.5	12.8	13.4	13.9	14.9	16.4	17.9	18.2	17.2	16.2	15.4	14.4	13.4	12.8	11.8	11.0	11.0	10.2	10.2	10.2	11.0	11.1	11.1	11.1	11.1	11.1					
全幅員内訳	車道	9.0	9.0	9.0		9.0	8.5	8.0	7.5	7.0	6.5	6.0	6.0	6.0	6.5	7.0	7.5	8.0	8.5	9.0	9.5	10.5	12.0	12.0	11.0	10.0	9.0	8.0	7.5	7.0	6.0	6.0	6.0	6.0	6.0	6.5	6.5	6.5	6.5	6.5	6.5						
	左側歩道	2.5	2.5	2.5		2.5	2.5	2.5	2.5	2.5	2.5	2.5	1.5	1.5	1.5	1.5	1.5	2.1	2.1	2.1	2.1	2.1	2.1	2.1	2.1	2.1	2.1	2.1	2.1	2.1	2.1	2.1	2.1	1.5	1.5	1.5	1.5	1.5	1.5	1.5	1.5						
	右側歩道	1.5	1.7	2.0		2.5	2.5	2.5	2.5	2.5	2.5	2.5	1.5	1.5	1.5	1.5	1.5	2.1	2.1	2.1	2.1	2.1	2.1	2.1	2.1	2.1	2.1	2.1	2.1	2.1	2.1	2.1	2.1	1.5	1.5	1.5	1.5	1.5	1.5	1.5	1.5						
	左側路肩	0.75	0.75	0.7		0.6	0.6	0.65	0.65	0.7	0.7	0.75	0.75	0.75	0.5	0.5	0.5	0.5	0.5	0.5	0.5	0.5	0.5	0.5	0.5	0.5	0.5	0.5	0.5	0.5	0.5	0.5	0.5	0.5	0.6	0.6	0.6	0.6	0.6	0.6	0.6	0.6					
	右側路肩	0.75	0.75	0.7		0.6	0.6	0.65	0.65	0.7	0.7	0.75	0.75	0.75	0.5	0.5	0.5	0.5	0.5	0.5	0.5	0.5	0.5	0.5	0.5	0.5	0.5	0.5	0.5	0.5	0.5	0.5	0.5	0.5	0.6	0.6	0.6	0.6	0.6	0.6	0.6	0.6					
中央分離帯	
側溝	左側	
	右側	
その他	
主要工物												14056	14056																																		
路面種別												AS																																			
舗装区間番号												1	2	3	4	5	6	7	8																												
												97.0	8.0	69.4	30.6	100.0	100.0	100.0	5.0																												

路線名	一般国道262号
図面名	126214050-00
作成年月日	2019年3月31日
縮尺	1/1000
図面番号	50-00
事務所名	萩土木建築事務所