


平面図 縮尺千分の一

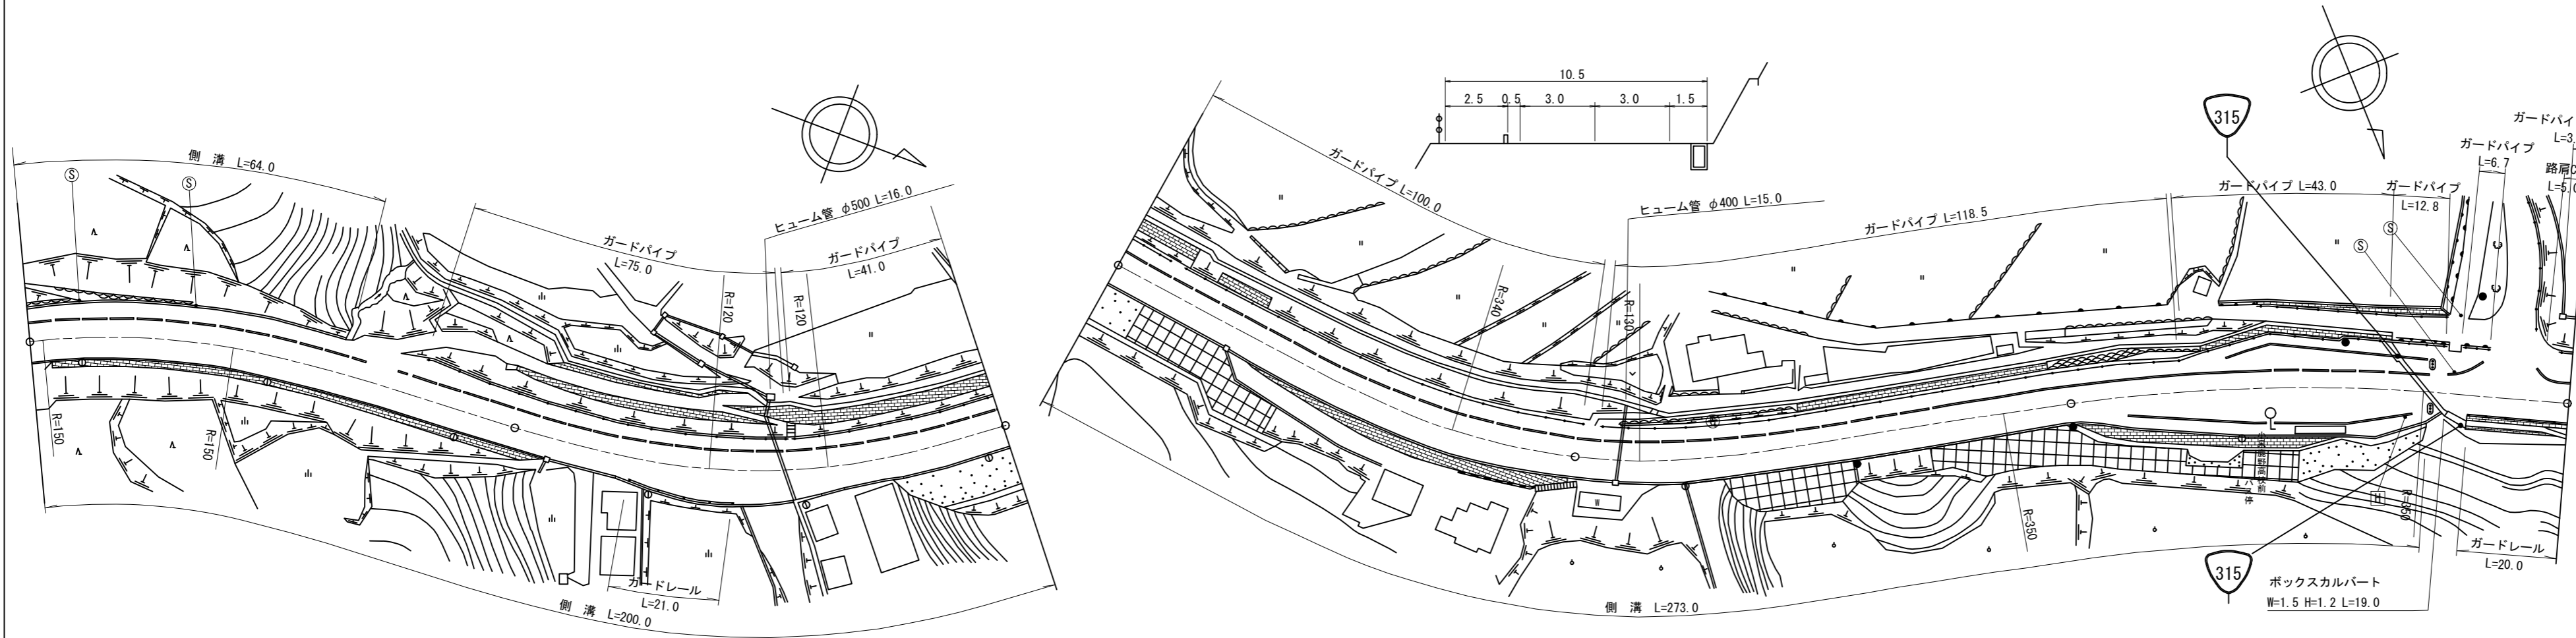

道路台帳修正履歴

カルテ番号	修正内容	調整年月日	業者名
	転記	2005.01.10	ヤマコン
2011-05-004	ラスベク変換	2012.03.25	ヤマコン

区間番号	100.0																															200.0																															300.0																															400.0																															500.0																														
	1	2	3	3-1	4	5	6	7	8	9	10	11	12	13	14	15	16	17	18	19	20	21	22	23	24	25	26	27	28	29	30	31	
点間距離	23.0		41.0		16.0	17.0	3.0	22.0		20.0	3.0			43.0		19.0			59.0	3.0	9.0	5.0	5.0	5.0	4.0	5.0	16.0								27.0	
全幅員	全幅員	10.9	11.7	11.3	12.5	10.6	10.61	10.7	10.2	12.7	11.4	10.3	10.8	10.6	10.59		10.5	10.8	10.9	10.7	10.51	10.5	13.0	13.5	14.0	14.5	14.8	17.3	18.3	17.0	15.6	14.3	12.6	11.0	10.2	
	車道	6.0	6.0	6.0	6.0	6.0	6.0	6.0	6.0	6.0	6.0	6.0	6.0	6.0	6.0	6.0	6.0	6.0	6.0	6.0	6.0	6.0	6.5	7.0	7.5	8.0	8.3	9.3	9.3	9.2	8.3	7.4	6.5	6.0	
	歩道	2.6	3.2	3.0	4.4	2.5	2.5	2.5	2.5	2.5	2.5	2.5	2.5	2.5	2.5	2.5	2.5	2.5	2.5	2.5	2.5	2.5	3.0	3.0	3.0	3.0	3.0	3.1	3.7	3.3	3.3	3.0	2.9	2.6	2.7	
	左側	0.5	0.5	0.5	0.5	0.5	0.5	0.5	0.5	0.5	0.5	0.5	0.5	0.5	0.5	0.5	0.5	0.5	0.5	0.5	0.5	0.5	0.5	0.5	0.5	0.5	0.5	0.5	0.5	0.5	0.5	0.5	0.5	0.5	0.5	
	右側	1.8	2.0	1.8	1.6	1.6	1.61	1.7	1.7	1.7	1.7	1.7	1.7	1.7	1.7	1.7	1.7	1.7	1.7	1.7	1.7	1.5	1.5	1.5	1.5	1.5	1.5	1.5	1.5	1.5	1.5	1.5	1.5	1.5	1.5	
中央	
側溝	左側	0.65	0.65	0.65	0.65	0.65	0.65	0.65	0.65	0.65	0.65	0.65	0.65	0.65	0.65	0.65	0.65	0.65	0.65	0.65	0.65	0.65	0.65	0.65	0.65	0.65	0.65	0.65	0.65	0.65	0.65	0.65	0.65	0.65	
	右側	0.5	0.5	0.5	0.5	0.5	0.5	0.5	0.5	0.5	0.5	0.5	0.5	0.5	0.5	0.5	0.5	0.5	0.5	0.5	0.5	0.5	0.5	0.5	0.5	0.5	0.5	0.5	0.5	0.5	0.5	0.5	0.5	0.5	
その他	
主要工物	
路面種別	AS																																			AS	
舗装区間番号		1						2																												5	

路線名	一般国道 315号
図面名	131505043-00
作成年月日	2012年3月25日
縮尺	1/1000
図面番号	43-00
事務所名	周南土木建築事務所