


標題	路線コード	315	図面コード	8-0	路線名	一般国道315号	県名	山口県	地名	山口市徳地柚木	図面番号	8	① 現道 2 現道(分離) 3 旧道 4 新道 5 専用自歩道
----	-------	-----	-------	-----	-----	----------	----	-----	----	---------	------	---	---------------------------------

平面図
縮尺千分の一

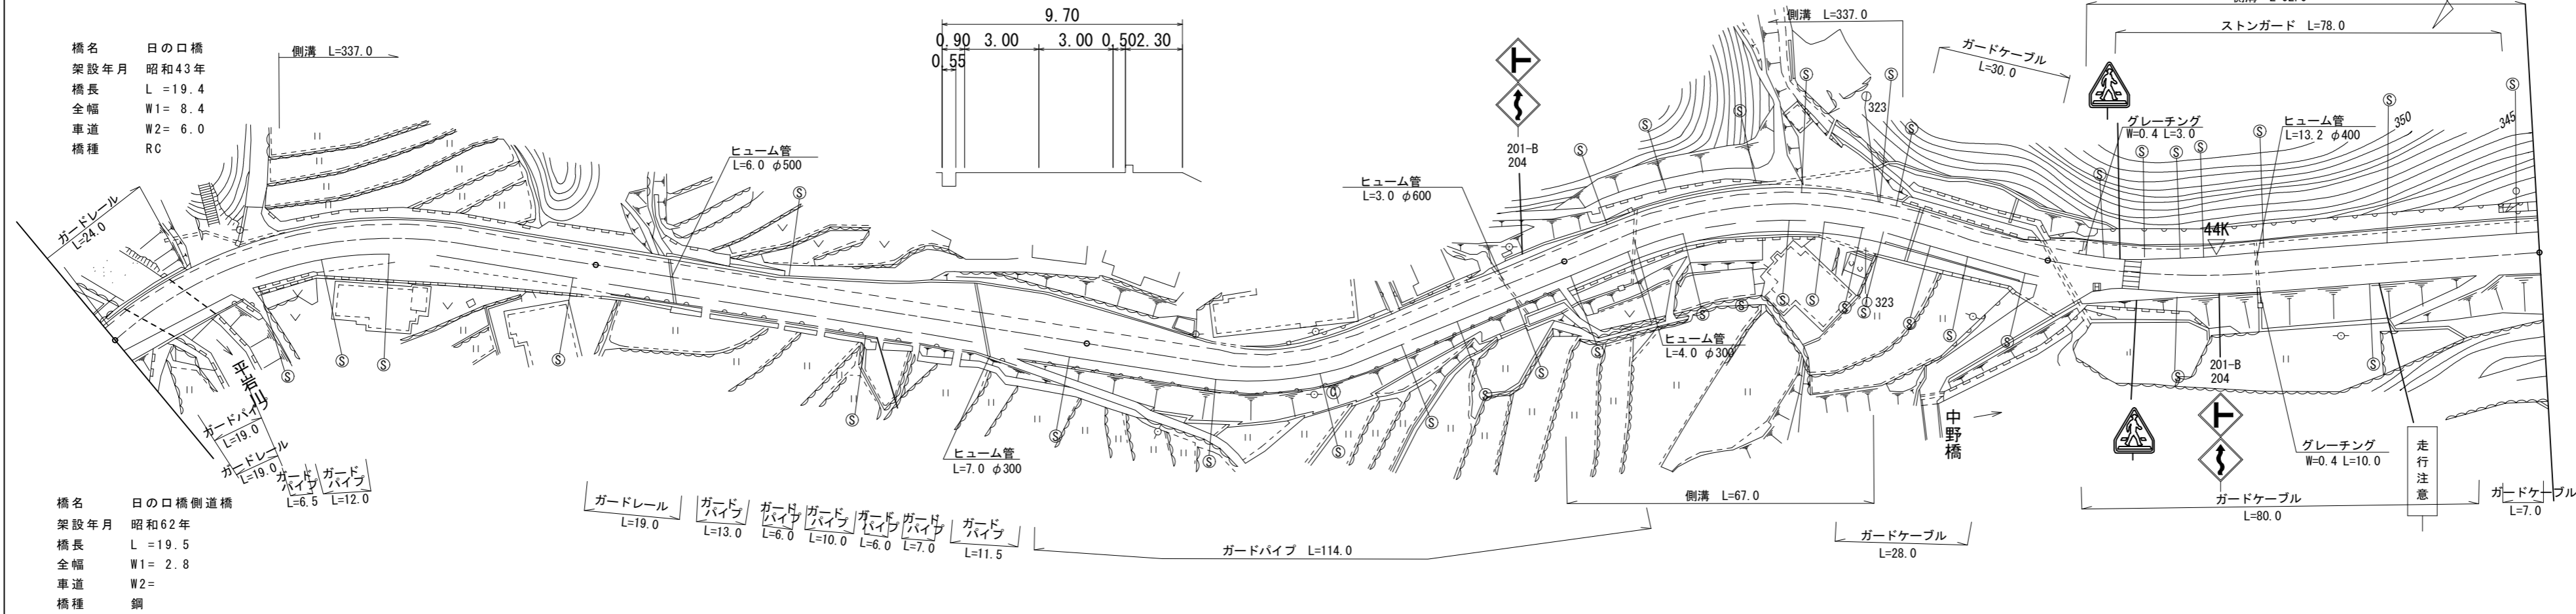

道路台帳修正履歴

カルテ番号	修正内容	調整年月日	業者名
	転記	1990. 3. 31	三建調査
	転記	2010. 3. 31	三建調査
2013-08-004	平面図修正	2013. 5. 14	三建調査
2020-08-001	橋梁諸元追加	2020. 5. 19	三建調査

区間番号	100.0																															200.0																															300.0																															400.0																															500.0																														
	1	2	3	4	5	6	7	8	9	10	11	12	13	14	15	16	17	18	19	20	21	22	23	24	25	26	27	28	29	30	31	
点間距離	5.1	19.4	6.5	14.0	16.0	8.0	31.0	38.0	20.0	10.0	8.0	15.0	9.0	25.0	58.0	15.0	2.0	9.0	20.0	24.0	12.0	3.0	30.0	2.0	3.0	5.0	5.0	14.0	8.0	10.0	55.0	
全幅員	車道	5.5	6.0	6.0	6.0	6.0	6.0	6.0	6.0	6.0	6.0	6.0	6.0	6.0	6.0	6.0	6.0	6.0	6.0	6.0	6.0	6.0	6.0	6.0	6.0	6.0	6.0	6.0	6.0	6.0	6.0	
	歩道	
全幅員内訳	左側	
	右側	
路肩	左側	0.75	0.85	0.85	0.9	0.9	0.9	1.05	0.9	2.2	2.3	2.3	2.3	2.3	2.3	2.3	2.3	2.3	2.3	2.3	2.3	2.3	2.3	2.3	2.3	2.3	2.3	2.3	2.3	2.3	2.3	2.3	
	右側	0.75	0.85	0.85	0.9	0.9	0.9	0.9	0.9	0.9	0.9	0.9	0.9	0.9	0.9	0.9	0.9	0.9	0.9	0.9	0.9	0.9	0.9	0.9	0.9	0.9	0.9	0.9	0.9	0.9	0.9	0.9	
側溝	左側			0.0	0.55	0.55	0.55	0.55	0.55	0.55	0.55	0.55	0.55	0.55	0.55	0.55	0.55	0.55	0.55	0.55	0.55	0.55	0.55	0.55	0.55	0.55	0.55	0.55	0.55	0.55	0.55	0.55	
	右側			0.55	0.55	0.55	0.55	0.55	0.55	0.55	0.55	0.55	0.55	0.55	0.55	0.55	0.55	0.55	0.55	0.55	0.55	0.55	0.55	0.55	0.55	0.55	0.55	0.55	0.55	0.55	0.55	0.55	
その他	
主要工物		06025	06025-1	
路面種別	AS																																AS	
舗装区間番号	1	2		3				4						5																	7	

路線名	一般国道 315号		
図面名	131507008-00		
作成年月日	2020年5月19日		
縮尺	1/1000	図面番号	008-00
事務所名	防府土木建築事務所 (阿東分室)		