


平面図
縮尺千分の一

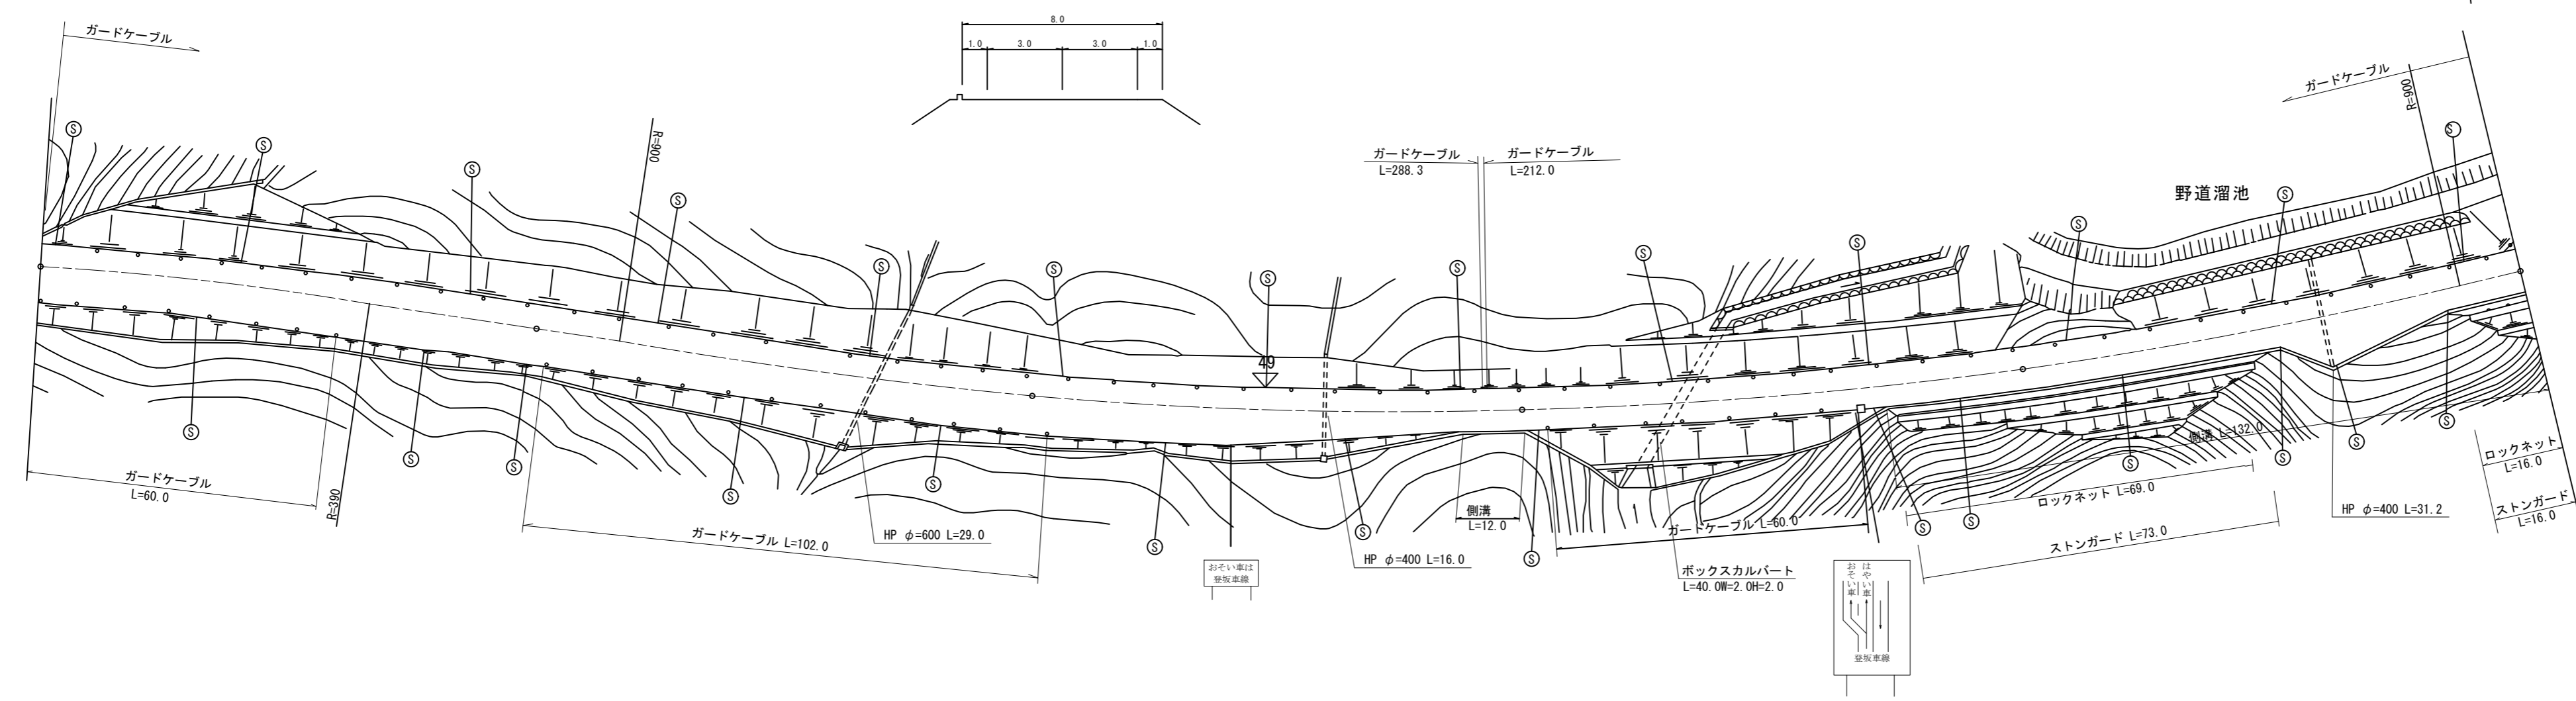

道路台帳修正履歴

カルテ番号	修正内容	調整年月日	業者名
	転記	1991. 3. 31	三建調査
2014-08-015	平面図修正	2014. 5. 22	三建調査

区間	番号	1		2		3		4		5		6		7		8		9		10		11		12		13		14		15		16	
	距離	100.0	100.0	100.0	40.0	7.5	7.5	7.5	7.5	7.5	7.5	7.5	7.5	7.5	7.5	7.5	7.5	7.5	7.5	15.0	73.0	27.0	51.0	10.0	23.0	16.0							
全幅員内訳	全幅員	11.5	11.5	11.5	11.5	10.9	10.3	9.75	9.2	8.6	8.0	8.0	8.0	8.0	8.0	8.0	14.0	8.0	8.0				8.0	14.0	8.0	9.5							
	車道	9.0	9.0	9.0	9.0	8.5	8.0	7.5	7.0	6.5	6.0	6.0	6.0	6.0	6.0	6.0	6.0	6.0	6.0				6.0	6.0	6.0	6.0							
	歩道																																
	左側																																
	右側																																
側溝	左側																																
	右側																																
その他																																	
主要	工作物																																
路面	種別	AS	AS	AS	AS	AS	AS	AS	AS	AS	AS	AS	AS	AS	AS	AS	AS	AS	AS	AS	AS	AS	AS	AS	AS	AS	AS	AS	AS	AS	AS	AS	AS
舗装	区間番号	1 100.0	2 100.0	3 100.0	4 100.0	5 100.0																											

路線名	一般国道 315号
図面名	131508004-00
作成年月日	2014年5月22日
縮尺	1/1000
図面番号	004-00
事務所名	防府土木建築事務所 (阿東分室)