


平面図
縮尺千分の一

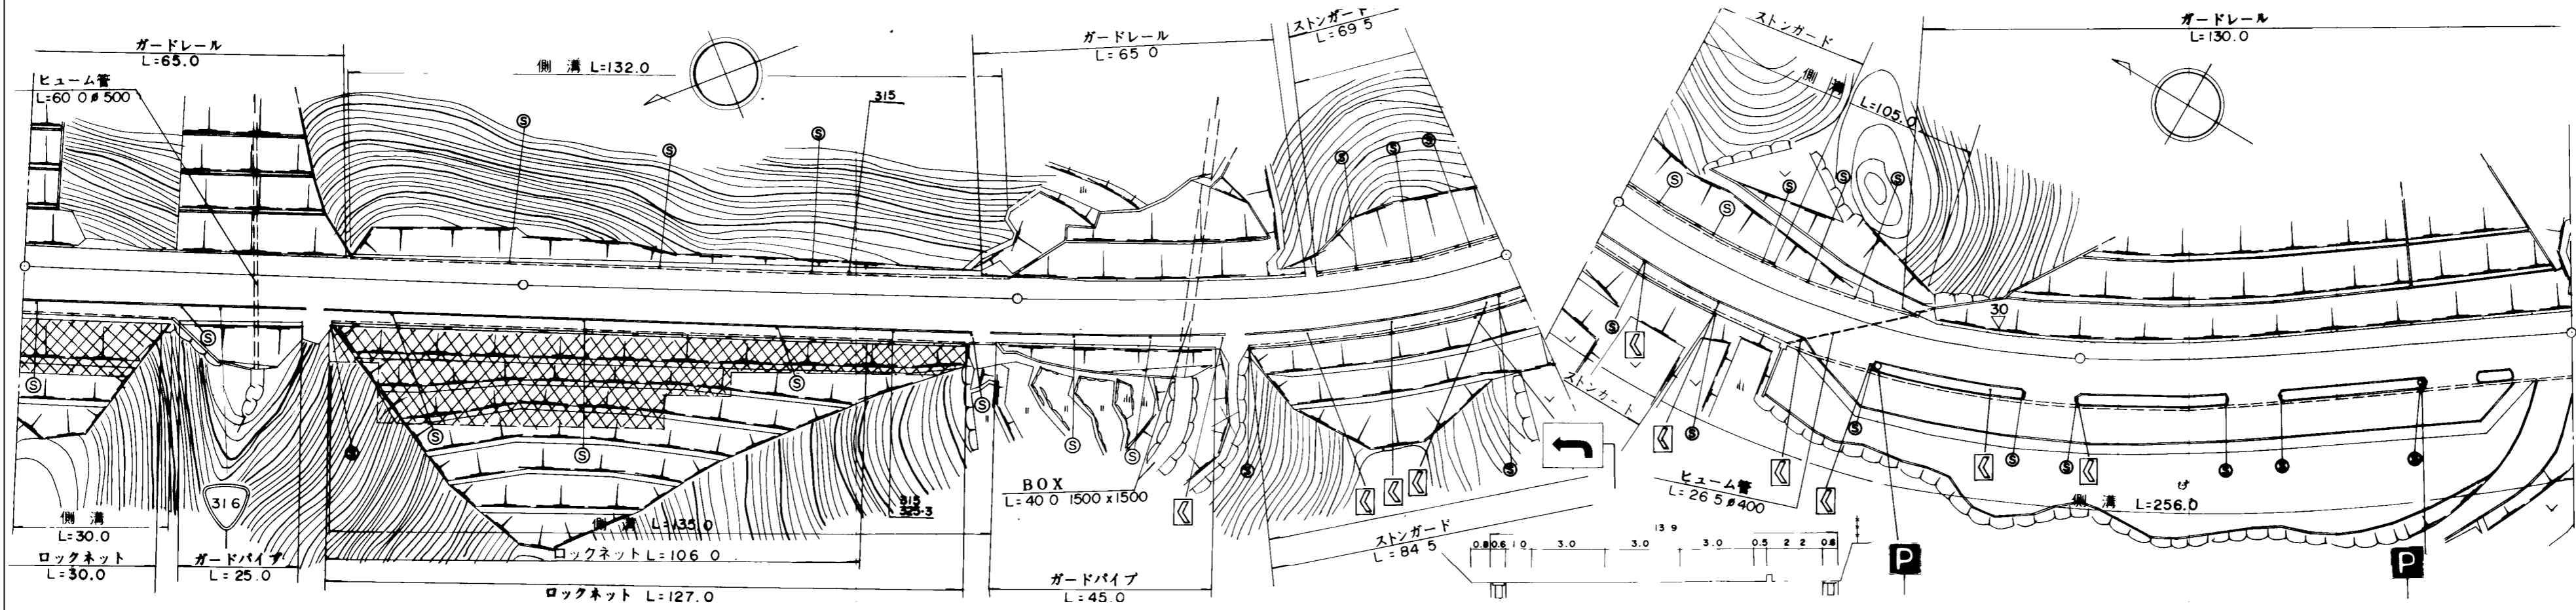

道路台帳修正履歴

カルテ番号	修正内容	調整年月日	業者名
	転記	2009. 3. 20	宇部セン

区間	番号	100.0																200.0		300.0				400.0				500.0	
		1	2	3	4	5	6	7	8	9	10	11	12	13	14	15	16	17	18	19	20	21	22	23	24	25	26		
点間	距離	30.0		32.0	4.0	34.0		97.0	3.0	44.0	17.0	38.0		44.0	16.0	6.0	34.0		79.0	10.0	11.0								
全幅員内訳	全幅員	13.3	13.3	12.7	12.7	13.9	13.9	12.7	12.7	13.3	13.3	13.9	13.9	20.9	22.6	22.6	22.0	22.0	22.0	22.0	22.0	22.0	22.0	22.0	22.0	22.0	22.0	13.3	
	車道	9.25	9.25	9.25	9.25	9.25	9.25	9.25	9.25	9.25	9.25	9.25	9.25	9.25	9.25	9.25	9.25	9.25	9.25	9.25	9.25	9.25	9.25	9.25	9.25	9.25	9.25	9.25	
	左側歩道																												
	右側歩道	2.8	2.8	2.8	2.8	2.8	2.8	2.8	2.8	2.8	2.8	2.8	2.8	2.8	2.8	2.8	2.8	2.8	2.8	2.8	2.8	2.8	2.8	2.8	2.8	2.8	2.8	2.8	2.8
	路肩	左側	0.75	0.75	0.75	0.75	1.35	1.35	0.75	0.75	0.75	0.75	1.35	1.35	1.35	1.35	1.35	1.35	1.35	1.35	1.35	1.35	1.35	1.35	1.35	1.35	1.35	1.35	1.35
右側路肩	0.5	0.5	
中央分離帯																													
側溝	左側			0.0	0.0	0.0	0.0	0.0	0.0	0.0	0.0	0.0	0.0	0.0	0.0	0.0	0.0	0.0	0.0	0.0	0.0	0.0	0.0	0.0	0.0	0.0	0.0	0.0	
	右側	0.0	0.0	0.0	0.0	0.0	0.0	0.0	0.0	0.0	0.0	0.0	0.0	0.0	0.0	0.0	0.0	0.0	0.0	0.0	0.0	0.0	0.0	0.0	0.0	0.0	0.0	0.0	
その他																													
主要	工作物																												
路面	種別	AS																										AS	
舗装	区間番号		1			2																							

路線名	一般国道 316号
図面名	131610038-00
作成年月日	2009年3月20日
縮尺	1/1000
図面番号	38-00
事務所名	美祿土木事務所