


平面図
縮尺千分の一

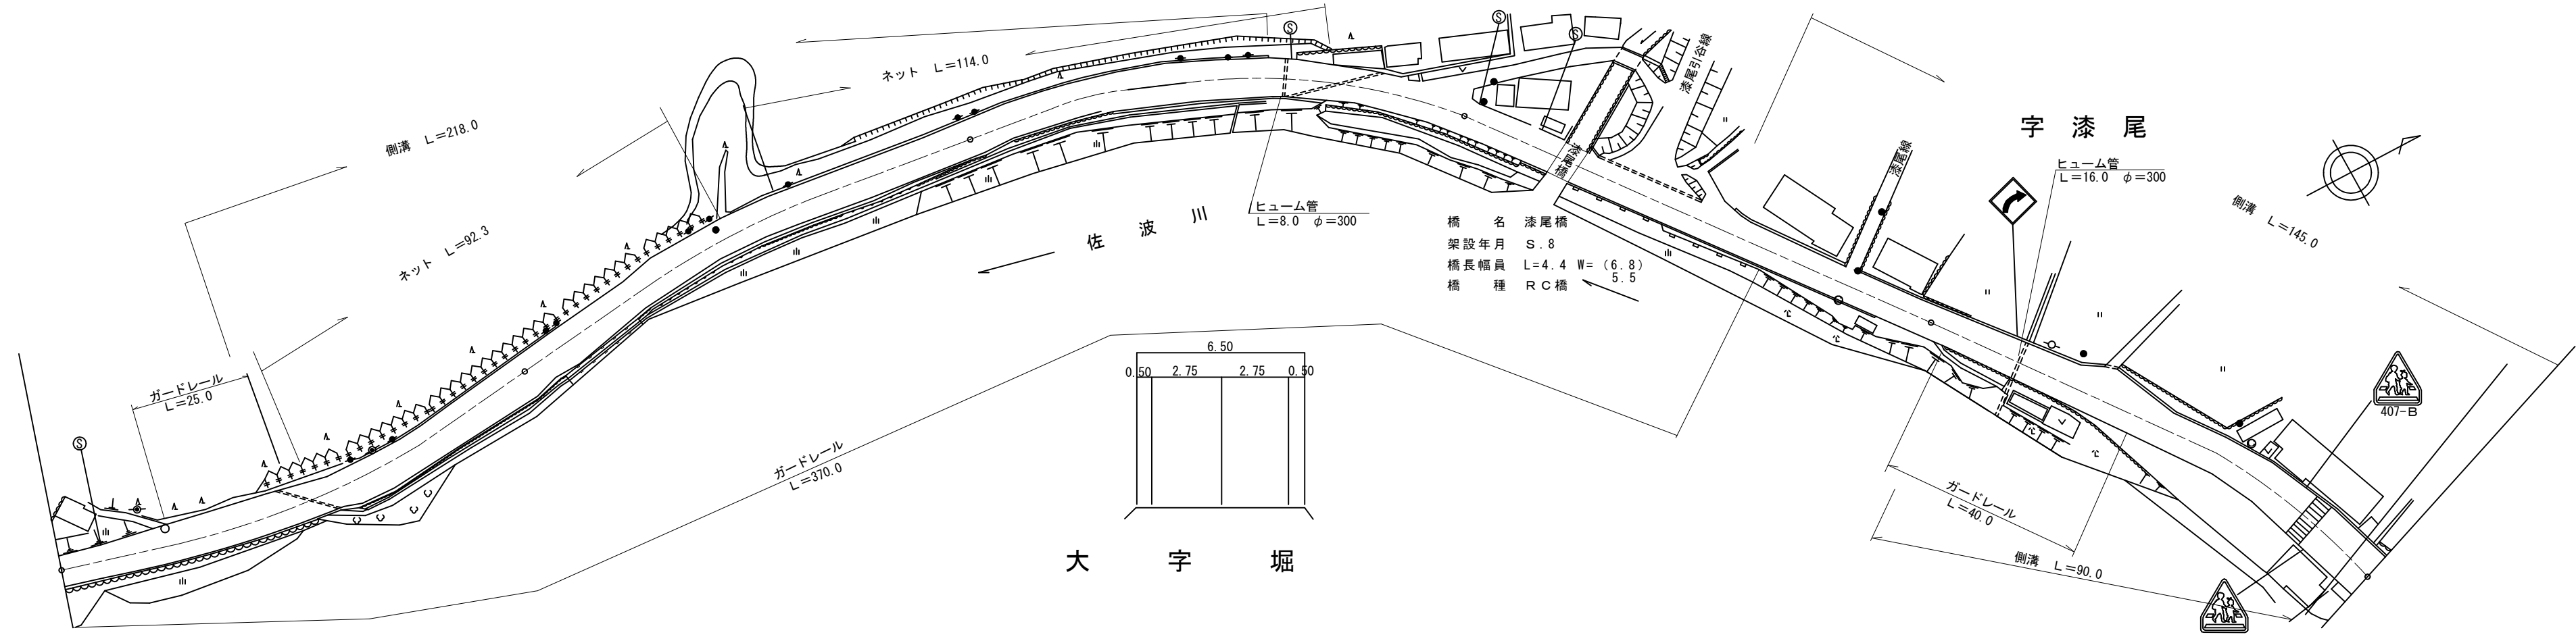

道路台帳修正履歴

カルテ番号	修正内容	調整年月日	業者名
	転記	2000.3.31	三建調査
2011-08-001	平面図修正	2011.3.31	三建調査
2018-08-013	平面図修正	2018.5.22	三建調査

区間番号	100.0	200.0	300.0	400.0	500.0	
	1	2	3	4	5	6	7	8	9	10	11	12	13	14	15	16	17	18	19	20	21	22	23	24	25	26	27	27-1	27-2	28	29	30	31	32	33	34	35	36	37	38	39	40	41	42	43	
点間距離	18.0	12.0	15.0	10.0	5.0	16.0	14.0	10.0	5.0	5.0	5.0	5.0	5.0	5.0	6.0	27.0	18.0	24.0	6.0	18.0	5.0	9.0	23.0	17.0	20.0	19.6	4.4	31.0	40.0	4.0	6.0	8.0	8.0	8.0	8.0	7.0	12.0	13.0	5.0	5.0	5.0	5.0	5.0	9.0	4.0	
全幅員	6.5	7.0	7.5	7.5	7.5	7.5	8.0	8.5	7.5	8.0	7.5	7.5	7.5	7.0	7.5	7.0	7.5	7.5	7.0	7.5	8.0	7.5	7.0	6.9	6.8	6.8	7.5	7.5	7.0	7.0	7.5	8.0	8.5	8.5	11.0	8.0	8.0	8.5	9.0	10.25	10.75	10.75	13.3	12.55	
全幅員内訳	車道	5.5	5.5	5.5	5.5	5.5	5.5	5.5	5.5	5.5	5.5	5.5	5.5	5.5	5.5	5.5	5.5	5.5	5.5	5.5	5.5	5.5	5.5	5.5	5.5	5.5	5.5	5.5	5.5	5.5	5.5	5.5	5.5	5.5	5.5	5.5	5.5	5.5	5.5	5.5	5.5	5.5	5.5	5.5	5.5	
	歩道	
	左側	
	右側	
	路肩	0.5	1.0	1.5	1.5	1.0	0.5	2.0	2.5	1.5	2.0	1.5	1.0	0.5	0.75	1.0	1.0	1.0	0.75	1.0	1.0	1.5	1.0	1.0	0.82	0.65	0.65	0.7	1.0	1.0	1.0	1.5	2.0	2.5	5.0	1.5	1.5	1.0	1.0	1.0	1.0	1.0	1.0	1.0	1.0	1.0	1.0	1.0	
中央分離帯	
側溝	左側			0.55	0.55	0.55	0.55	0.55	0.55	0.55	0.55	0.55	0.55	0.55	0.55	0.55	0.55	0.55	0.55	0.55	0.55	0.55	0.55	0.55	0.55	0.55	0.55	0.55	0.55	0.55	0.55	0.55	0.55	0.55	0.55	0.55	0.55	0.55	0.55	0.55	0.55	0.55	0.55	0.55	0.55	0.55	0.55	0.55	
	右側	
主要工物	
路面種別	AS	
舗装区間番号	

路線名	一般国道 376号
図面名	137607031-00
作成年月日	2018年5月22日
縮尺	1/1000
図面番号	031-00
事務所名	防府土木建築事務所 (阿東分室)