


標題	路線コード	376	図面コード	32-0	路線名	一般国道376号	県名	山口県	地名	山口市徳地堀	図面番号	12	① 現道 2 現道(分離) 3 旧道 4 新道 5 専用自歩道
----	-------	-----	-------	------	-----	----------	----	-----	----	--------	------	----	---------------------------------

平面図  
縮尺千分の一

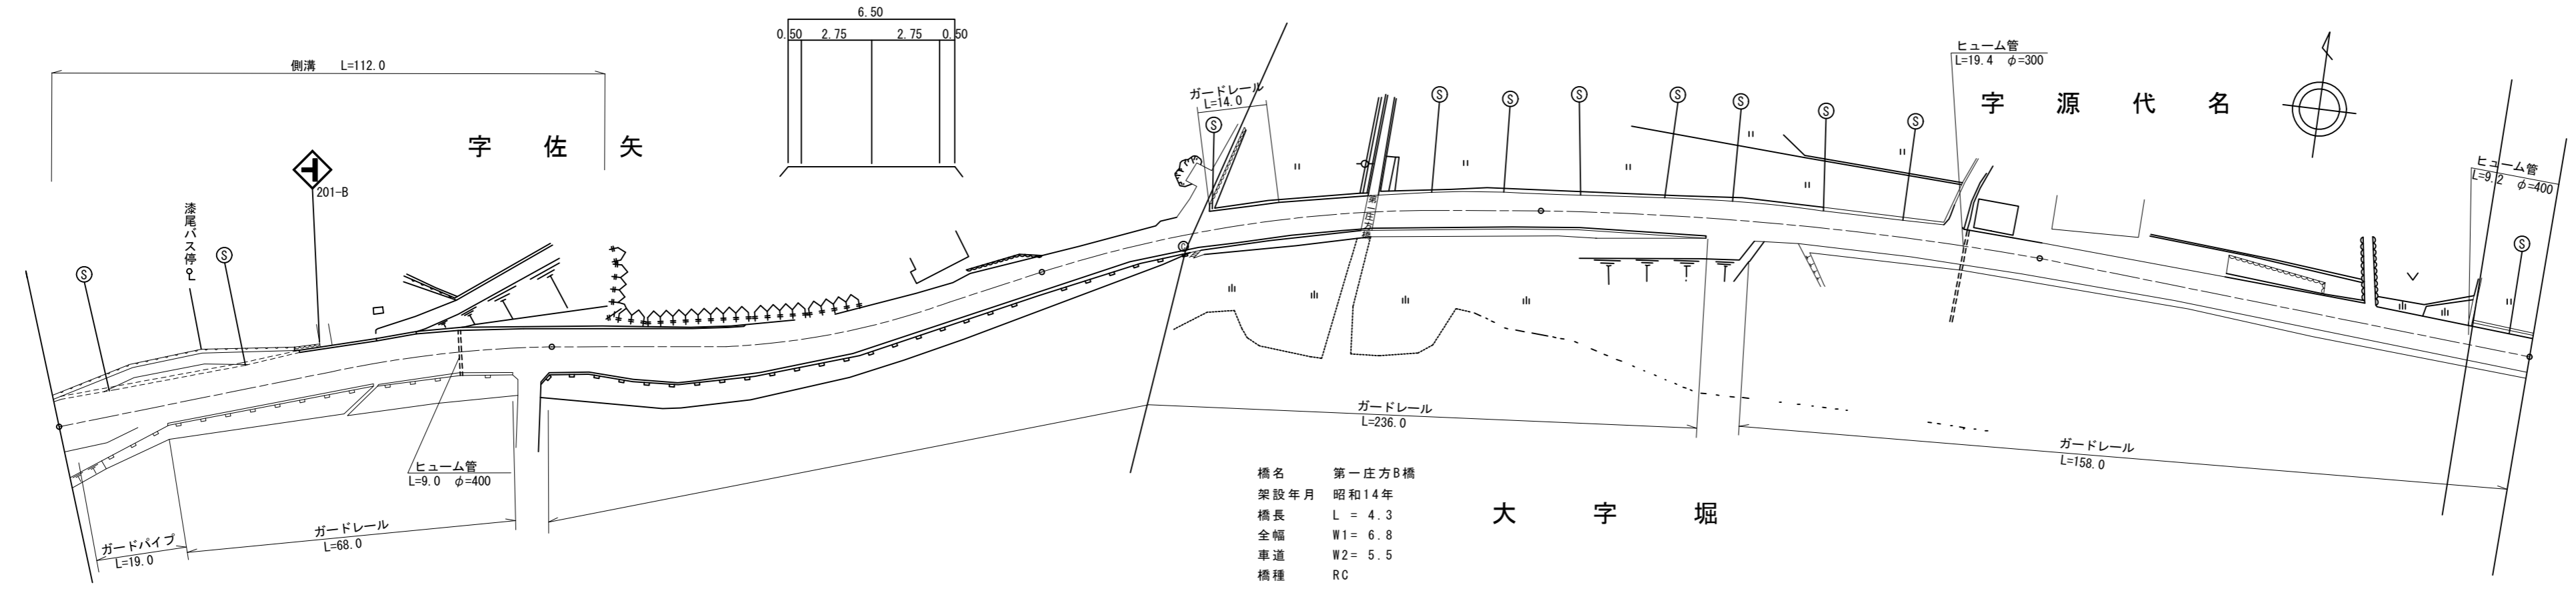

橋名 第一庄方B橋  
 架設年月 昭和14年  
 橋長 L = 4.3  
 全幅 W1 = 6.8  
 車道 W2 = 5.5  
 橋種 RC

道路台帳修正履歴

カルテ番号	修正内容	調整年月日	業者名
	転記	1989. 3. 31	三建調査
2014-08-045	平面図修正	2014. 5. 22	三建調査
2020-08-003	橋梁諸元修正	2020. 5. 19	三建調査

区間番号	100.0										200.0										300.0										400.0										500.0																													
点間距離	1	2	3	4	5	6	7	8	9	10	11	12	13	14	15	16	17	18	19	20	21	22	23	24	25	26	27	28	29	30	31	32	33																																					
全幅員	12.55	13.5	14.5	14.5	12.0	12.0	11.5	10.5	9.0	9.0	9.0	10.0	10.5	10.5	10.5	10.0	9.5	9.0	8.5	8.0	7.5	7.0	7.0	6.5	6.5	6.5	6.5	6.5	6.5	6.5	6.5	6.5	6.5																																					
全幅員内訳	車道	9.0	9.0	9.0	9.0	9.0	8.5	8.0	7.0	7.0	6.0	6.0	6.0	6.0	6.0	6.0	6.0	6.0	6.0	6.0	6.0	6.0	6.0	6.0	6.0	6.0	6.0	6.0	6.0	6.0	6.0	6.0	6.0																																					
	左側歩道	
	右側歩道	2.0	2.0	2.0	2.0	2.0	2.0	2.0	2.0	2.0	2.0	2.0	2.0	2.0	2.0	2.0	2.0	2.0	2.0	2.0	2.0	2.0	2.0	2.0	2.0	2.0	2.0	2.0	2.0	2.0	2.0	2.0	2.0																																					
	左側路肩	1.05	1.0	1.0	1.0	1.0	1.0	1.0	1.0	1.0	1.5	1.5	1.5	1.5	1.5	1.5	1.5	1.5	1.5	1.5	1.5	1.5	1.5	1.5	1.5	1.5	1.5	1.5	1.5	1.5	1.5	1.5	1.5	1.5																																				
	右側路肩	0.5	0.5	0.5	0.5	0.5	0.5	0.5	0.5	0.5	0.5	0.5	0.5	0.5	0.5	0.5	0.5	0.5	0.5	0.5	0.5	0.5	0.5	0.5	0.5	0.5	0.5	0.5	0.5	0.5	0.5	0.5	0.5	0.5	0.5																																			
中央分離帯	
側溝	左側	(0.55)	(0.55)	(0.55)	(0.55)	(0.55)	(0.55)	(0.55)	(0.55)	(0.55)	(0.55)	(0.55)	(0.55)	(0.55)	(0.55)	(0.55)	(0.55)	(0.55)	(0.55)	(0.55)	(0.55)	(0.55)	(0.55)	(0.55)	(0.55)	(0.55)	(0.55)	(0.55)	(0.55)	(0.55)	(0.55)	(0.55)	(0.55)	(0.55)																																				
側溝	右側	
その他	
主要工作物	04052	
路面種別	AS	
舗装区間番号	1 100.0										2 100.0										3 65.0										4 4.3										5 30.7										6 100.0										7 100.0									

路線名	一般国道 376号		
図面名	137607032-00		
作成年月日	2020年5月19日		
縮尺	1/1000	図面番号	032-00
事務所名	防府土木建築事務所 (阿東分室)		