


① 現道 2 現道(分離) 3 旧道 4 新道 5 専用自歩道

平面図 縮尺千分の一

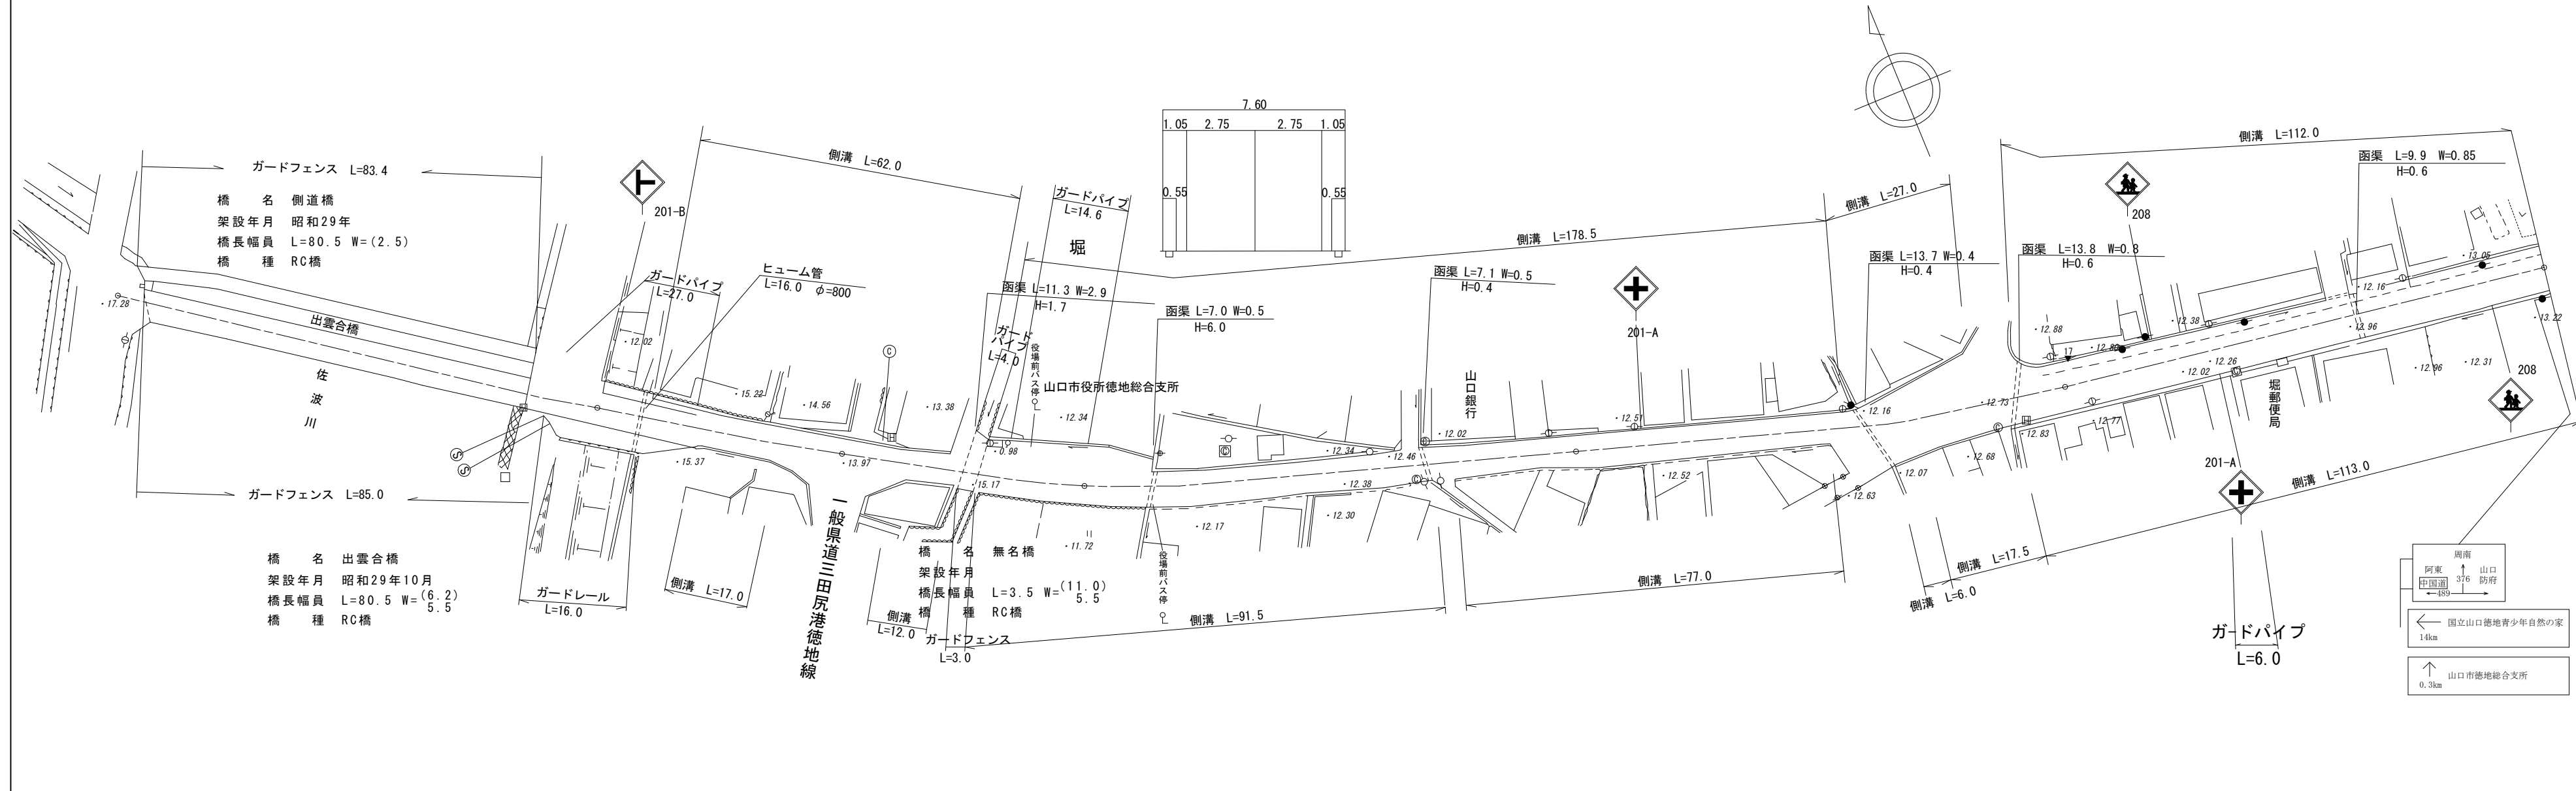

道路台帳修正履歴

カルテ番号	修正内容	調整年月日	業者名
	転記	2000.3.31	三建調査
2012-08-010	平面図修正	2012.5.11	三建調査
2013-08-016	平面図修正	2013.5.14	三建調査
2014-08-047	平面図修正	2014.5.22	三建調査
2018-08-014	平面図修正	2018.5.22	三建調査

区間	番号	100.0																																		200.0																																		300.0																																		400.0																																		500.0	
		1	2	3	4	5	6	7	8	9	10	11	12	13	14	15	16	17	18	19	20	21	22	23	24	25	26	27	28	29	30	31	31-1	31-2	31-3	31-999	32-000	32-001	32-002	32-003	32-004	32-005	32-006	32-007	32-008	32-009	32-010	32-011	32-012	32-013	32-014	32-015	32-016	32-017	32-018	32-019	32-020	32-021