


平面図
縮尺千分の一

道路台帳修正履歴

カルテ番号	修正内容	調整年月日	業者名
	転記	2007.3.31	錦測量

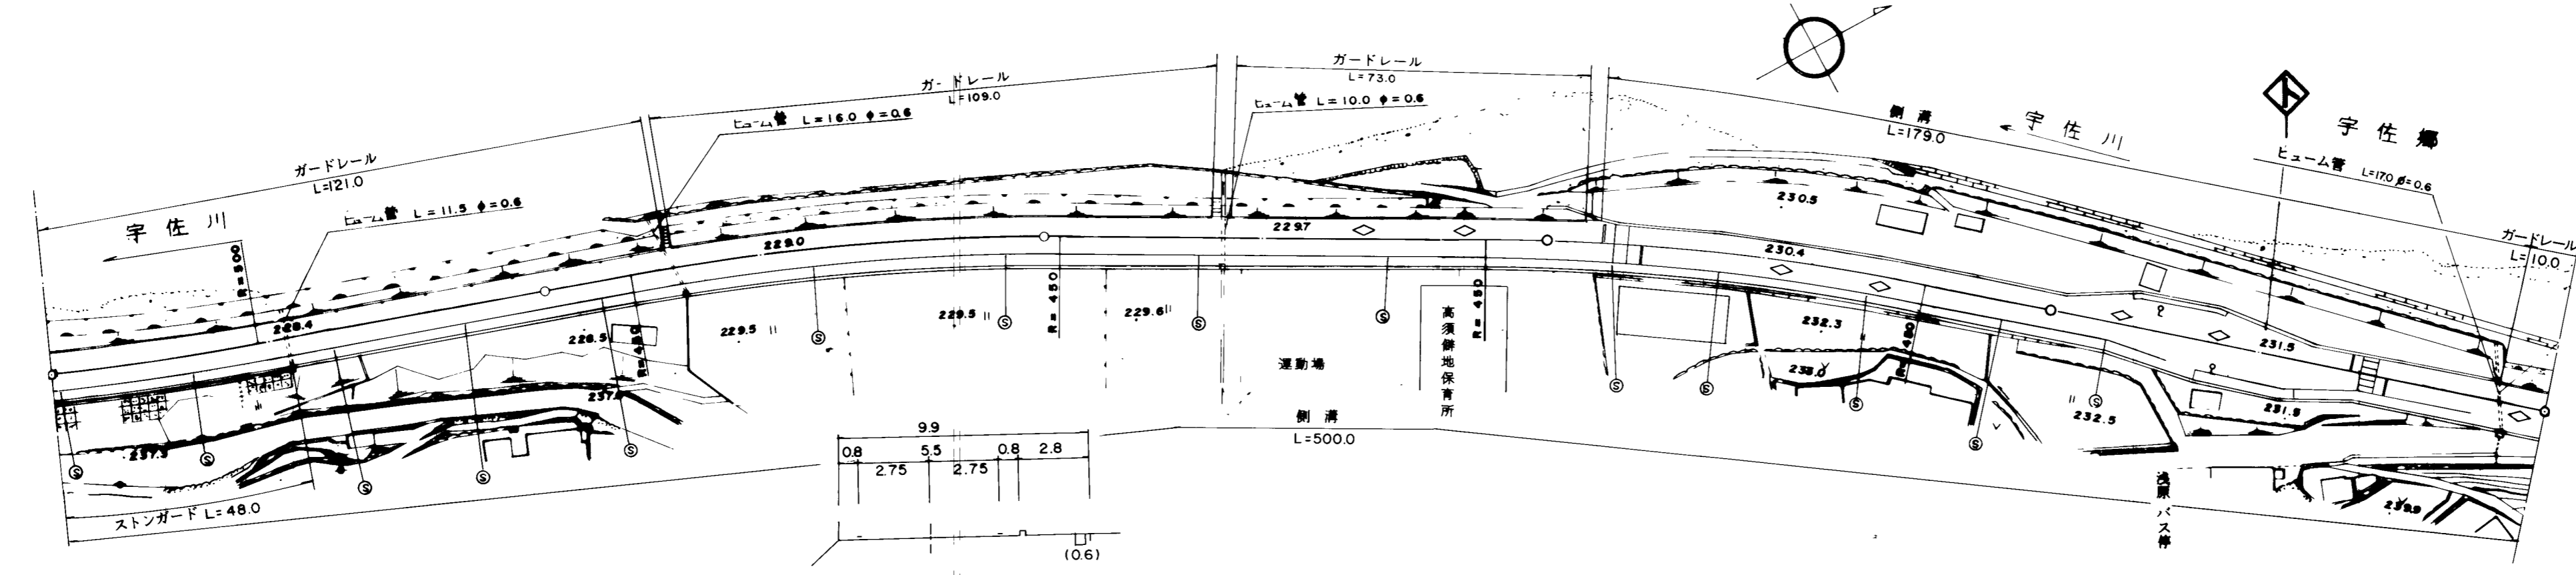

区間	番号	距離																				
		1	2	3	4	5	6	7	8	9	10	11	12	13	14	15	16	17	18	19	20	
全幅員		9.9	9.9	9.9	9.9	9.9	10.5	10.5	11.8	13.0	14.9	15.5	16.2	16.9	16.0	15.0	14.2	12.4	11.4	10.5	10.5	9.9
全幅員内訳	車道	5.5	5.5	5.5	5.5	5.5	5.5	5.5	6.4	7.4	9.0	9.6	10.3	10.3	9.6	9.0	7.4	6.4	5.5	5.5	5.5	5.5
	歩道																					
	左側																					
	右側	2.8	2.8	2.8	2.8	2.8	2.8	2.8	2.8	2.8	2.8	2.8	2.8	2.8	2.8	2.8	2.8	2.8	2.8	2.8	2.8	2.8
	路肩	0.8	0.8	0.8	0.8	0.8	0.8	0.8	0.8	0.8	0.8	0.8	0.8	0.8	0.8	0.8	0.8	0.8	0.8	0.8	0.8	0.8
中央分離帯																						
側溝	左側																					
	右側	0.6	0.6	0.6	0.6	0.6	0.6	0.6	0.6	0.6	0.6	0.6	0.6	0.6	0.6	0.6	0.6	0.6	0.6	0.6	0.6	0.6
その他																						
主要工物																						
路面種別	AS																					AS
舗装区間	番号	1 100.0	2 100.0	3 100.0	4 100.0	5 100.0																

路線名	一般国道 434号
図面名	143402045-00
作成年月日	2009年3月31日
縮尺	1/1000
図面番号	46
事務所名	岩国土木建築事務所