


平面図 縮尺千分の一

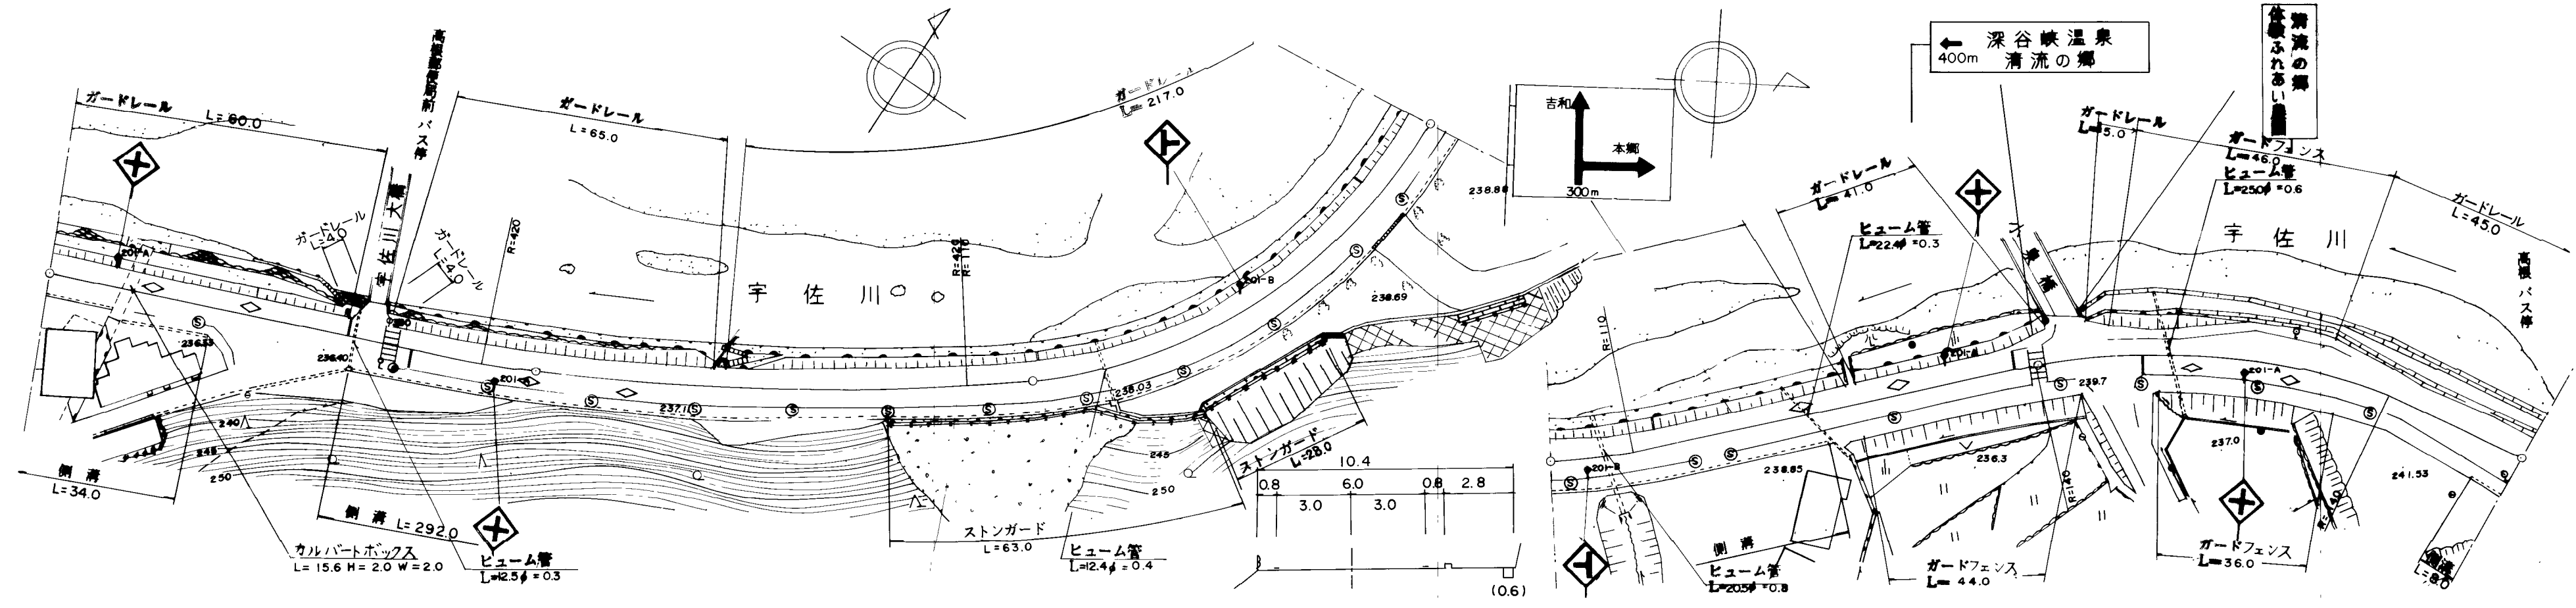

道路台帳修正履歴

カルテ番号	修正内容	調整年月日	業者名
	転記	2007. 3. 31	錦測量
2009-02-130	橋梁諸元変更	2010. 3. 31	錦測量
2015-00-032	橋梁諸元削除	2016. 03. 31	田中技研

区間	番号	距離																								
		1	2	3	4	5	6	7	8	9	10	11	12	13	14	15	16	17	18	19	20	21	22	23	24	25
全幅員		8.0	8.0	9.8	9.8	9.8	9.8	10.4	10.4	10.0	11.2	11.8	11.8	12.6	13.5	14.3	14.3	13.4	12.4	11.5	10.6	11.1	11.6	12.1	12.6	12.6
全幅員内訳	車道	5.5	5.5	5.5	5.5	5.5	5.5	6.0	6.0	6.0	5.5	5.5	5.5	6.3	7.2	8.0	8.0	7.1	6.5	6.0	5.5	6.0	6.5	7.0	7.5	7.5
	歩道																									
	左側																									
	右側																									
	路肩	1.0	1.0	0.8	0.8	0.8	0.8	0.8	0.8	0.8	0.6	0.6	0.6	0.5	0.5	0.5	0.5	0.5	0.5	0.5	0.5	0.5	0.5	0.5	0.5	0.5
中央																										
側溝	左側																									
右側																										
その他																										
主要	工作物	2092																								
路面	種別	AS																								AS
舗装	区間	1	2	3	4	5																				
番号		100.0	100.0	100.0	100.0	100.0																				

路線名	一般国道 434号
図面名	143402047-00
作成年月日	2016年3月31日
縮尺	1/1000 図面番号 48
事務所名	岩国土木建築事務所