


平面図
縮尺千分の一

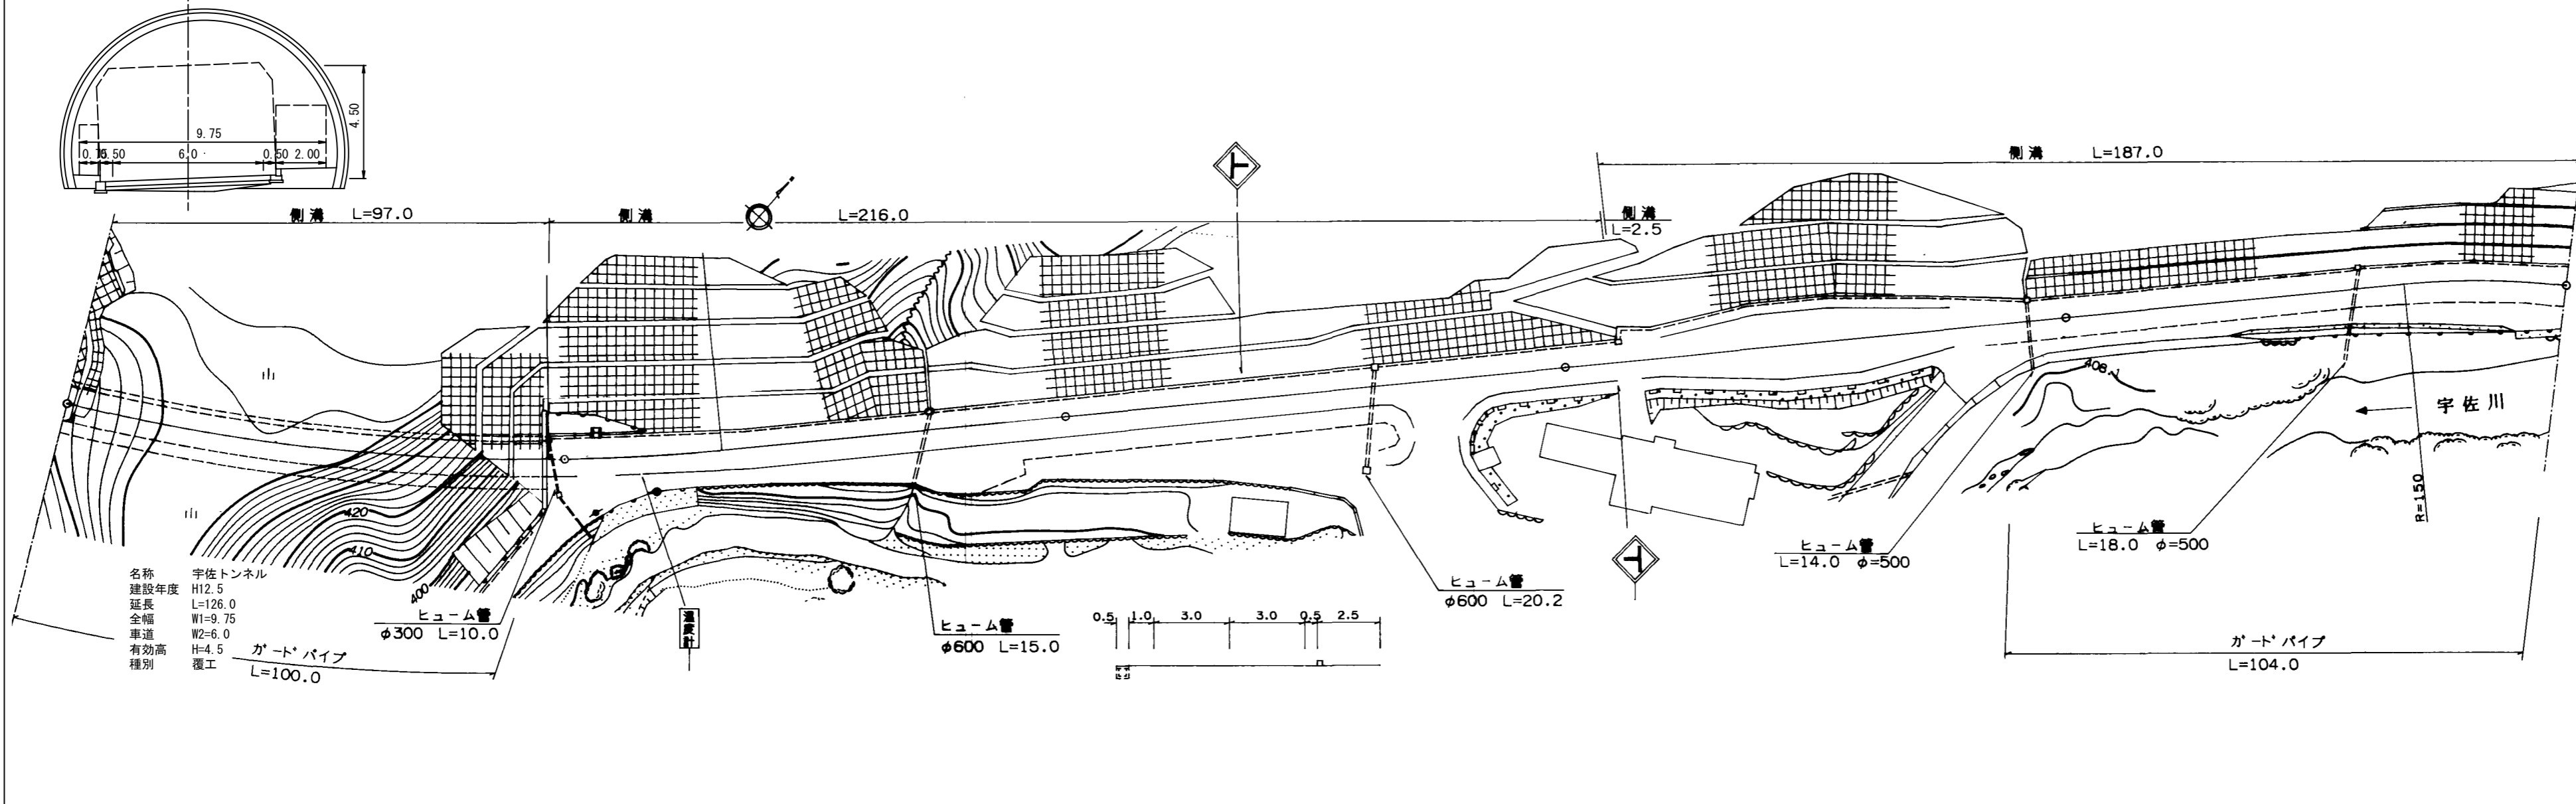

道路台帳修正履歴

カルテ番号	修正内容	調整年月日	業者名
	転記	2003.3.31	錦測量
2009-02-138	トンネル諸元変更	2010.3.31	錦測量

区間	番号	100.0 200.0 300.0 400.0 500.0																												
	距離	1	2	3	4	5	6	7	8	9	10	11	12	13	14	15	16	17	18	19	20	21	22	23	24	25	26	27		
全幅員内訳	全幅員	10.5	10.5	9.46	10.7	10.83	10.98	11.0	13.5	13.0	7.0	5.0	5.0	5.0	11.0	5.0	5.0	5.0	5.0	5.0	6.5	14.5	7.0	25.0	5.0	20.0	31.0	4.0	8.0	
	車道	左側	6.0	6.0	5.28	6.0	6.22	6.47	6.5	7.0	7.5	8.0	8.0	8.0	9.0	9.0	8.5	8.0	7.5	7.0	7.0	6.0	6.0	6.0	6.0	6.0	6.0	6.0	6.0	6.0
		右側	1.0	1.0	1.96	1.5	2.61	2.51	2.5	2.5	2.5	2.5	2.5	2.5	2.5	2.5	2.5	2.5	2.5	2.5	2.5	2.5	2.5	2.5	2.5	2.5	2.5	2.5	2.5	2.5
	歩道	左側	2.5	2.5	1.96	2.7	2.61	2.51	2.5	2.5	2.5	2.5	2.5	2.5	2.5	2.5	2.5	2.5	2.5	2.5	2.5	2.5	2.5	2.5	2.5	2.5	2.5	2.5	2.5	2.5
		右側	0.5	0.5	1.72	1.5	1.5	1.5	1.5	1.5	1.5	1.5	1.5	1.5	1.5	1.5	1.5	1.5	1.5	1.5	1.5	1.5	1.5	1.5	1.5	1.5	1.5	1.5	1.5	1.5
	中央	分離帯	0.5	0.5	0.5	0.5	0.5	0.5	0.5	0.5	0.5	0.5	0.5	0.5	0.5	0.5	0.5	0.5	0.5	0.5	0.5	0.5	0.5	0.5	0.5	0.5	0.5	0.5	0.5	0.5
側溝	左側	(0.2)	(0.2)	(0.2)	(0.5)	(0.5)	(0.5)	(0.5)	(0.5)	(0.5)	(0.5)	(0.5)	(0.5)	(0.5)	(0.5)	(0.5)	(0.5)	(0.5)	(0.5)	(0.5)	(0.5)	(0.5)	(0.5)	(0.5)	(0.5)	(0.5)	(0.5)	(0.5)	(0.5)	
	右側																													
主要	工作物	T8064																												
路面	種別	Co/AS AS																												
舗装	区間番号	1 97.0	2 3.0	3 100.0	4 100.0	5 100.0	6 100.0																							

路線名	一般国道 434号
図面名	143402062-00
作成年月日	2009年3月31日
縮尺	1/1000
図面番号	62
事務所名	岩国土木建築事務所