


平面図  
縮尺千分の一

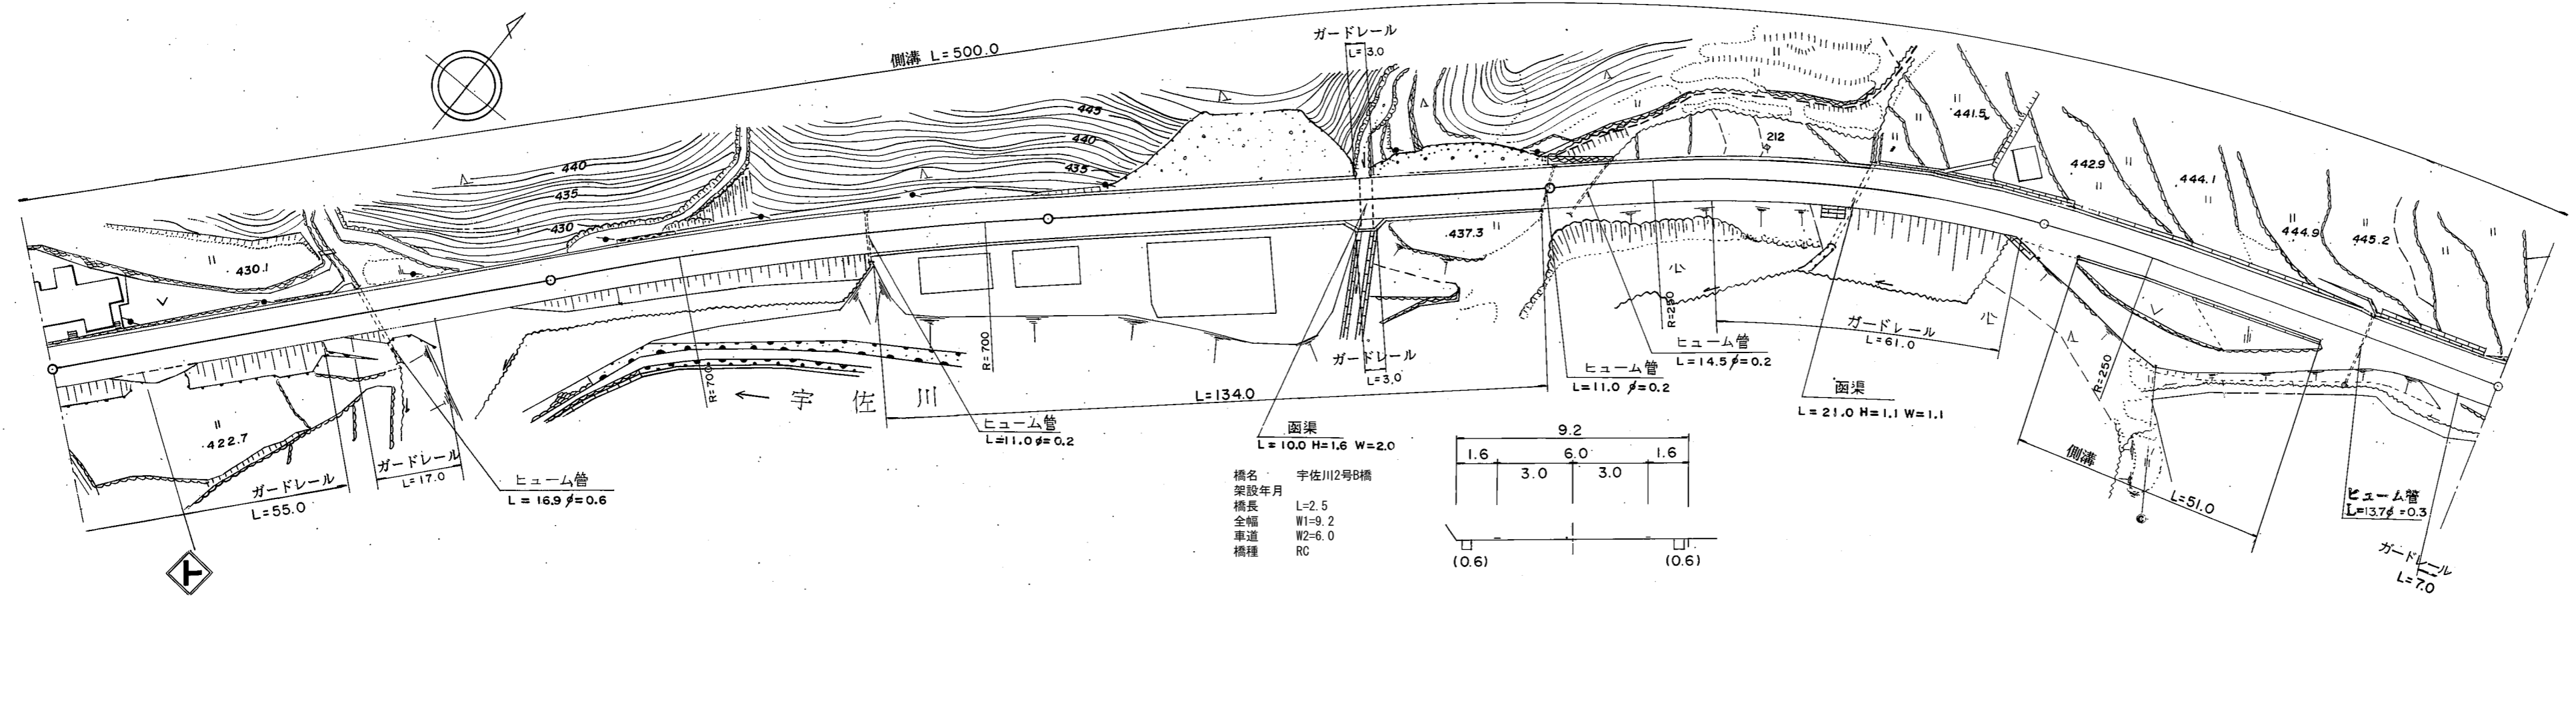

道路台帳修正履歴

カルテ番号	修正内容	調整年月日	業者名
	転記	2005. 3. 31	錦測量
2009-02-139	橋梁諸元変更	2010. 3. 31	錦測量

区間	番号	1		2		3		4		5		6		7		8		9		10		11		12	
点間	距離	100.0		64.0		36.0		62.0		33.5		100.0		8.0		51.0		41.0							
全幅員内訳	全幅員	8.6		8.6		8.6		8.6		8.6		8.6		8.6		8.6		8.6		8.6		8.6		8.6	
	車道	6.0		6.0		6.0		6.0		6.0		6.0		6.0		6.0		6.0		6.0		6.0		6.0	
	歩道	1.6		1.6		1.6		1.6		1.6		1.6		1.6		1.6		1.6		1.6		1.6		1.6	
	路肩	1.0		1.0		1.0		1.0		1.0		1.0		1.0		1.0		1.0		1.0		1.0		1.0	
	中央分離帯																								
側溝	左側	(0.6)		(0.6)		(0.6)		(0.6)		(0.6)		(0.6)		(0.6)		(0.6)		(0.6)		(0.6)		(0.6)		(0.6)	
側溝	右側			(0.6)		(0.6)		(0.6)		(0.6)		(0.6)		(0.6)		(0.6)		(0.6)		(0.6)		(0.6)		(0.6)	
その他																									
主要	工作物							2099																	
路面	種別	AS																						AS	
舗装	区間番号	1 100.0		2 100.0		3 100.0		4 100.0		5 100.0		6 100.0		7 100.0		8 100.0		9 100.0		10 100.0		11 100.0		12 100.0	

路線名	一般国道 434号		
図面名	143402064-00		
作成年月日	2009年3月31日		
縮尺	1/1000	図面番号	64
事務所名	岩国土木建築事務所		