


平面図
縮尺千分の一

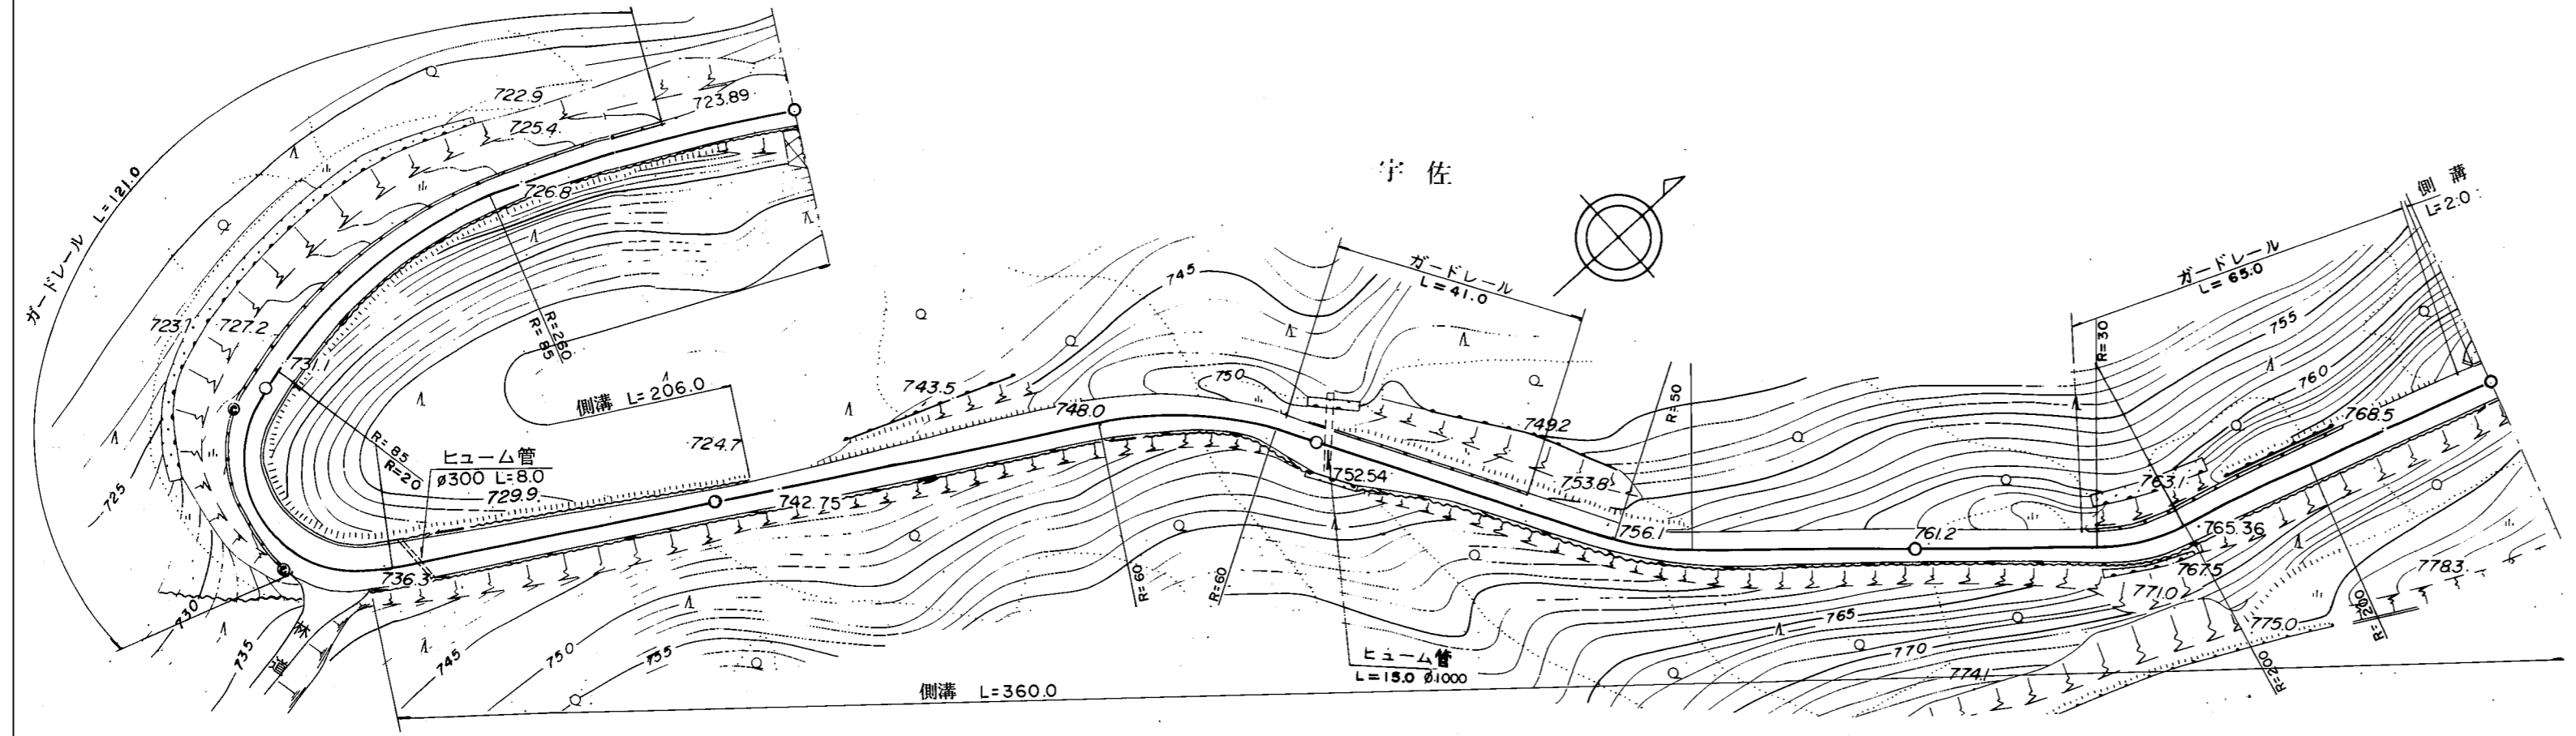

道路台帳修正履歴

カルテ番号	修正内容	調整年月日	業者名
	転記	1990. 3. 1	錦測量

区間	番号	100.0															200.0		300.0					400.0		500.0	
		1	2	3	4	5	6	7	8	9	10	11	12	13	14	15	16	17									
点間	距離		66.0	17.0	14.0		40.0	9.0		51.0	6.0		44.0		38.0	12.0	8.0		24.0		68.0	37.0		61.0	2.0		
全幅員	全幅員	5.0	5.0	6.6	6.84		7.5	7.5		5.2	5.0		6.0		5.6	7.5	7.4		5.3		5.0	6.1		5.7	5.7		
	車道	左側	4.0	4.0	4.0	4.0		4.0	4.0		4.0	4.0		4.0		4.0	4.0	4.0		4.0		4.0	4.0		4.0	4.0	
		右側																									
	路肩	左側	0.5	0.5	1.6	1.72		1.45	2.05		0.6	0.5		1.0	1.0	0.8	0.8	0.8		0.65	0.65	0.5	1.05		0.85	0.85	
		右側	0.5	0.5	1.0	1.12		1.45	2.05		0.6	0.5		1.0	1.0	2.7	2.6	2.6		0.65	0.65	0.5	1.05		0.85	0.85	
中央																											
側溝	左側	0.6	0.6	0.6	0.6		0.6	0.6		0.6	0.6		0.6		0.6	0.6	0.6		0.6		0.6	0.6		0.6	0.6		
	右側						0.6	0.6		0.6	0.6		0.6		0.6	0.6	0.6		0.6		0.6	0.6		0.6	0.6		
その他																											
主要	工作物																										
路面	種別	as																							as		
舗装	区間	1	2	3	4	5																					
	番号	100.0	100.0	100.0	100.0	100.0																					

路線名	一般国道 434号
図面名	143402074-00
作成年月日	2009年3月31日
縮尺	1/1000
図面番号	74
事務所名	岩国土木建築事務所