


平面図  
縮尺千分の一

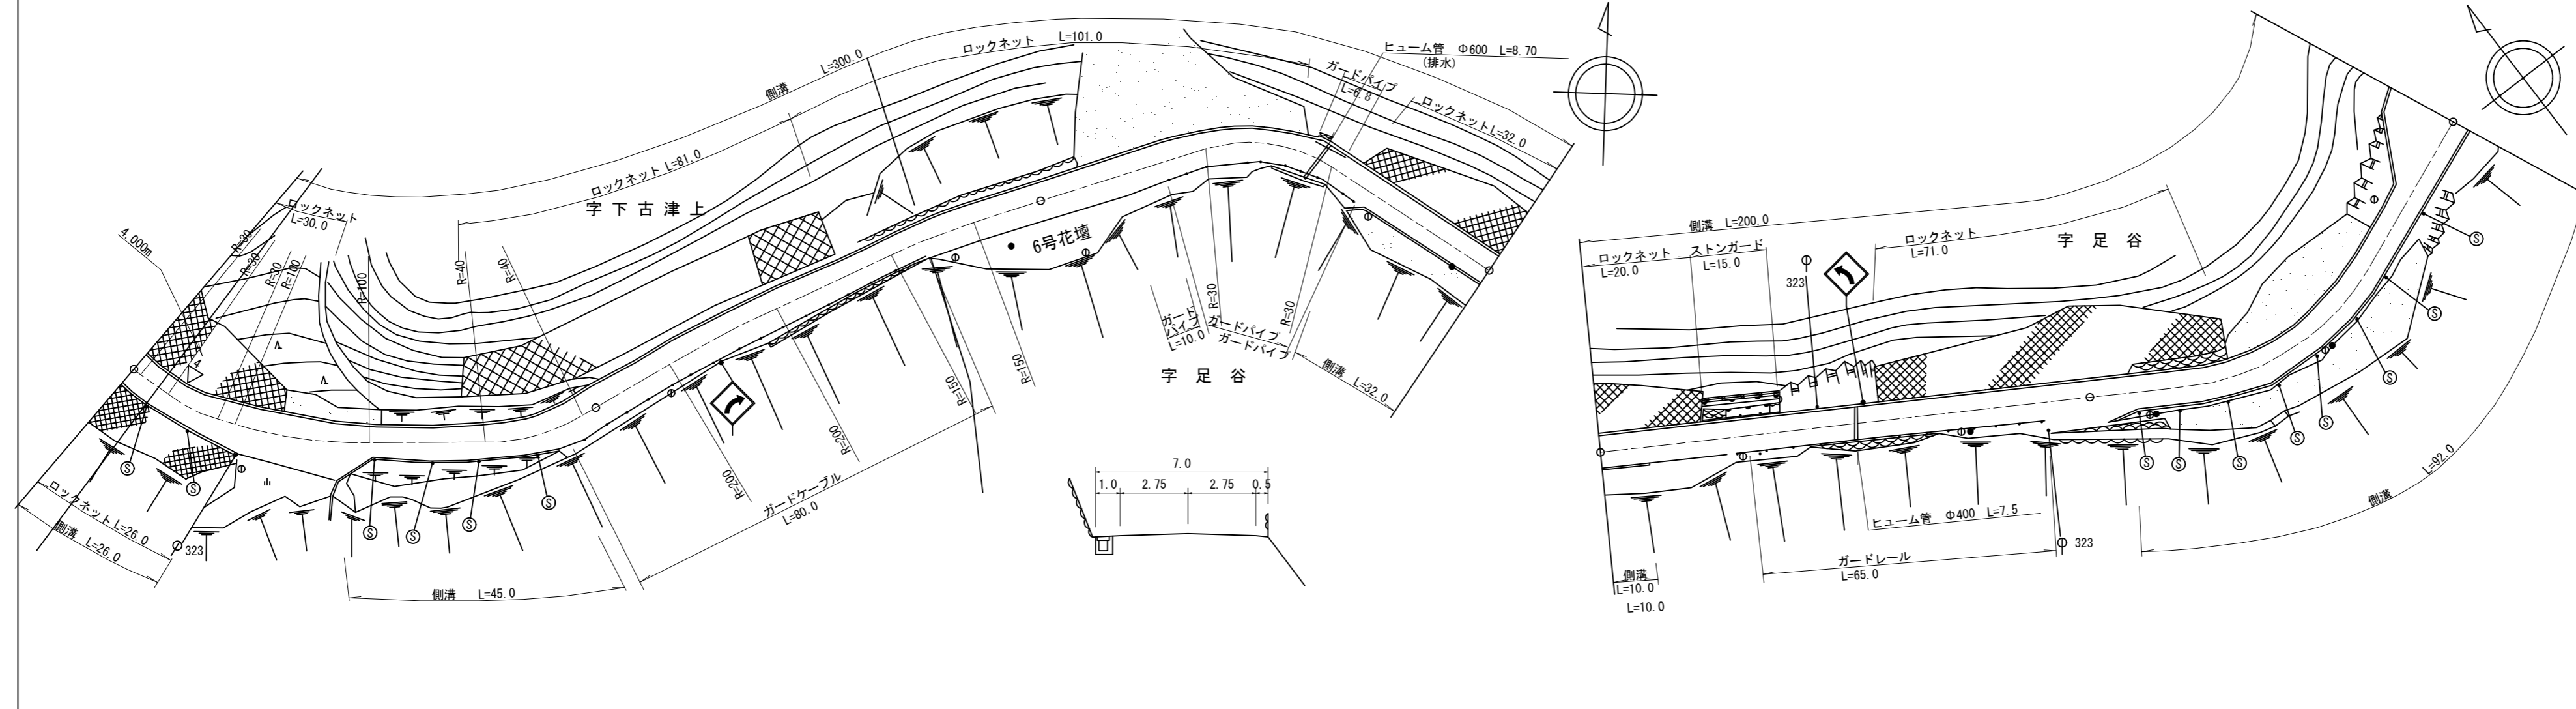

道路台帳修正履歴

カルテ番号	修正内容	調整年月日	業者名
	転記	2004.12.20	ヤマコン
2009-05-250	ラスpek変換	2010.03.25	ヤマコン
2010-05-167	図面番号修正	2010.11.25	ヤマコン
2012-05-013	図面番号変更	2012.08.31	ヤマコン

区間番号	100.0																											200.0					300.0					400.0					500.0				
	1	2	3	4	5	6	7	8	8-1	9	10	11	12	13	14	15	16	17	18	19	20	21	22	23	24	25	26	27																			
点間距離		27.0	18.0	7.0	24.0	14.0	10.0	4.0	12.0		47.0	18.0	10.0	9.0	24.0	24.0	20.0	32.0	10.0		72.0	10.0	8.0	4.0	6.0	27.0	13.0	18.0	14.0	10.0	8.0																
全幅員	全幅員	7.5	10.0	12.1	6.8	7.4	8.3	8.3	7.6	7.8		7.7	8.4	8.2	8.5	8.45	8.3	8.3	8.2	7.44	7.2	9.1	9.03	9.0	7.5	7.4	7.3	7.3	7.3	6.7	6.7	16.6															
	全幅員内訳	車道	5.5	5.5	5.5	5.5	5.5	5.5	5.5	5.5	6.0	6.0	6.0	6.0	6.0	6.0	6.0	6.0	6.0	5.62	5.5	5.5	5.5	5.5	5.5	5.5	5.5	5.5	5.5	5.5	5.5	5.5	5.5														
		左側歩道	
		右側歩道	
		路肩	1.45	1.2	1.2	0.7	1.2	1.2	1.2	1.2	1.1	1.3	1.2	1.2	1.1	1.1	1.1	1.1	1.1	1.1	1.1	1.1	1.1	1.1	1.1	1.1	1.1	1.1	1.1	1.1	1.1	1.1	1.1	1.1													
側溝	左側	0.6	0.6	0.6	0.6	0.6	0.6	0.6	0.6	0.6	0.6	0.6	0.6	0.6	0.6	0.6	0.6	0.6	0.6	0.6	0.6	0.6	0.6	0.6	0.6	0.6	0.6	0.6	0.6	0.6	0.6	0.6	0.6														
	右側	0.6	0.6	0.6	0.6	0.6	0.6	0.6	0.6	0.6	0.6	0.6	0.6	0.6	0.6	0.6	0.6	0.6	0.6	0.6	0.6	0.6	0.6	0.6	0.6	0.6	0.6	0.6	0.6	0.6	0.6	0.6	0.6														
その他	
主要工物	
路面種別	AS																																	AS													
舗装区間番号		1	

路線名	一般国道 434号
図面名	143405009-00
作成年月日	2012年8月31日
縮尺	1/1000
図面番号	09-00
事務所名	周南土木建築事務所