


平面図 縮尺千分の一

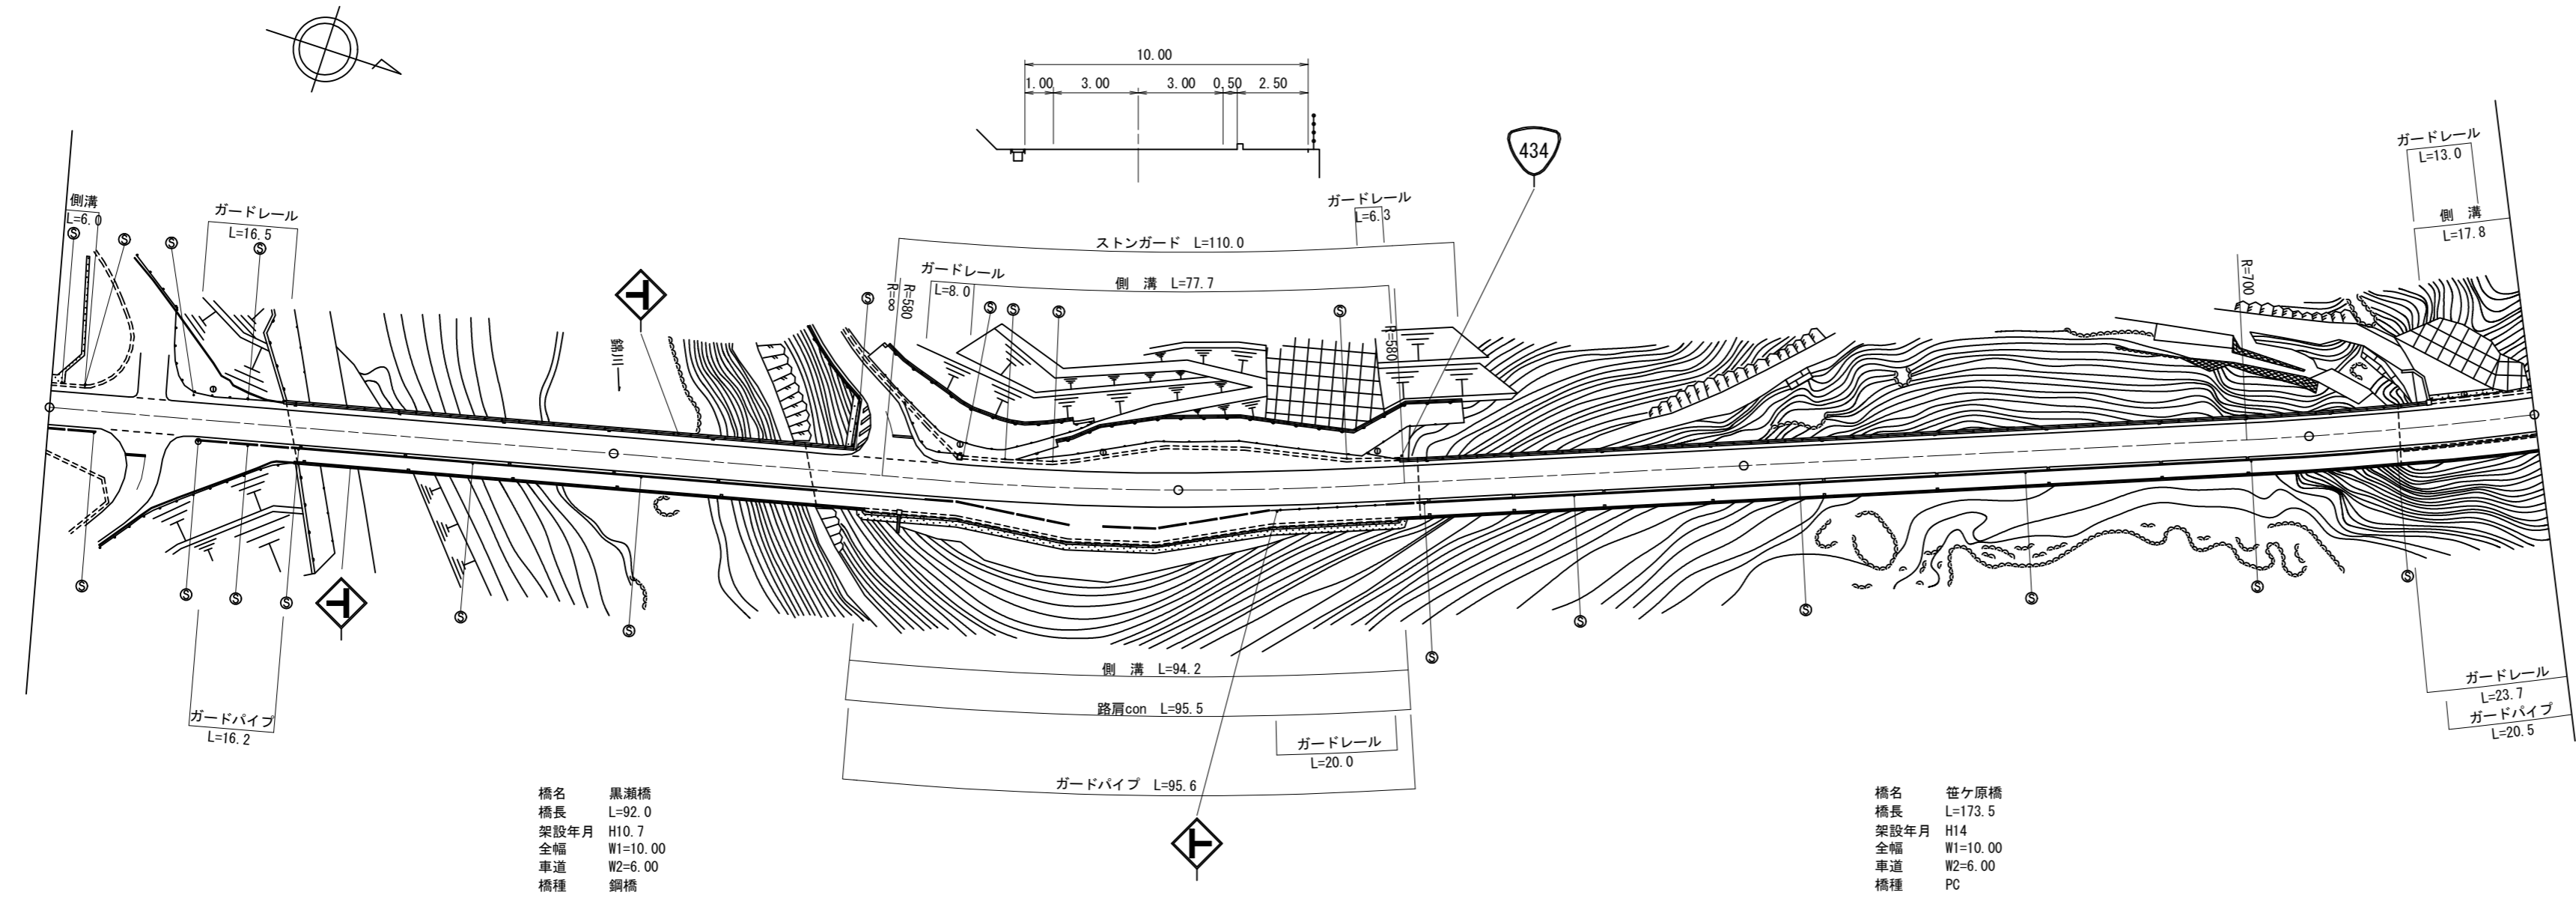

道路台帳修正履歴

カルテ番号	修正内容	調整年月日	業者名
	転記	2007.01.31	ヤマコン
2009-05-146	橋梁諸元変更	2010.03.25	ヤマコン
2010-05-167	図面番号修正	2010.11.25	ヤマコン
2011-05-059	道路付替	2012.03.31	ヤマコン
2012-05-013	図面番号変更	2012.08.31	ヤマコン

区間番号	100.0																									200.0					300.0					400.0					500.0				
	1	2	3	4	5	6	7	8	9	10	11	12	13	14	15	16	17	18	19	20	21	22	23	24	25	26	27	28	29	30															
点間距離	6.0	4.0		18.0	
全幅員	12.4	14.7	16.0	16.0		10.0		10.0		10.0		10.0		10.0		10.0		10.0		10.0		10.0		10.0		10.0		10.0																	
全幅員内訳	車道	6.0	6.0	6.0	6.0	6.0	6.0	6.0	6.0	6.0	6.0	6.0	6.0	6.0	6.0	6.0	6.0	6.0	6.0	6.0	6.0	6.0	6.0	6.0	6.0	6.0	6.0	6.0	6.0																
	歩道	
	左側	4.5	6.8	8.5	8.5		2.5		2.5		2.5		2.5		2.5		2.5		2.5		2.5		2.5		2.5		2.5		2.5																
	右側	1.4	1.4	1.0	1.0		1.0		1.0		1.0		1.0		1.0		1.0		1.0		1.0		1.0		1.0		1.0		1.0																
	路肩	0.5	0.5	0.5	0.5		0.5		0.5		0.5		0.5		0.5		0.5		0.5		0.5		0.5		0.5		0.5		0.5																
中央分離帯	
側溝	左側	(0.45)	(0.45)	0.0	
	右側	(0.5)	(0.5)	(0.5)	
主要工作物	05158															05159																													
路面種別	AS	
舗装区間番号	1	2	3	4	5	6	7	8	9	10	11	12	13	14	15	16	17	18	19	20	21	22	23	24	25	26	27	28	29	30															
	43.0	57.0	35.0	65.0	42.5	57.5	100.0	16.0	24.0																																				

路線名	一般国道 434号
図面名	143405039-00
作成年月日	2012年8月31日
縮尺	1/1000 図面番号 38-00
事務所名	周南土木建築事務所