


標題	路線コード	435	図面コード	3-0	路線名	一般国道435号	県名	山口県	地名	美祿市美東町綾木	図面番号	3	① 現道 2 現道(分離) 3 旧道 4 新道 5 専用自歩道
----	-------	-----	-------	-----	-----	----------	----	-----	----	----------	------	---	---------------------------------

平面図
縮尺千分の一

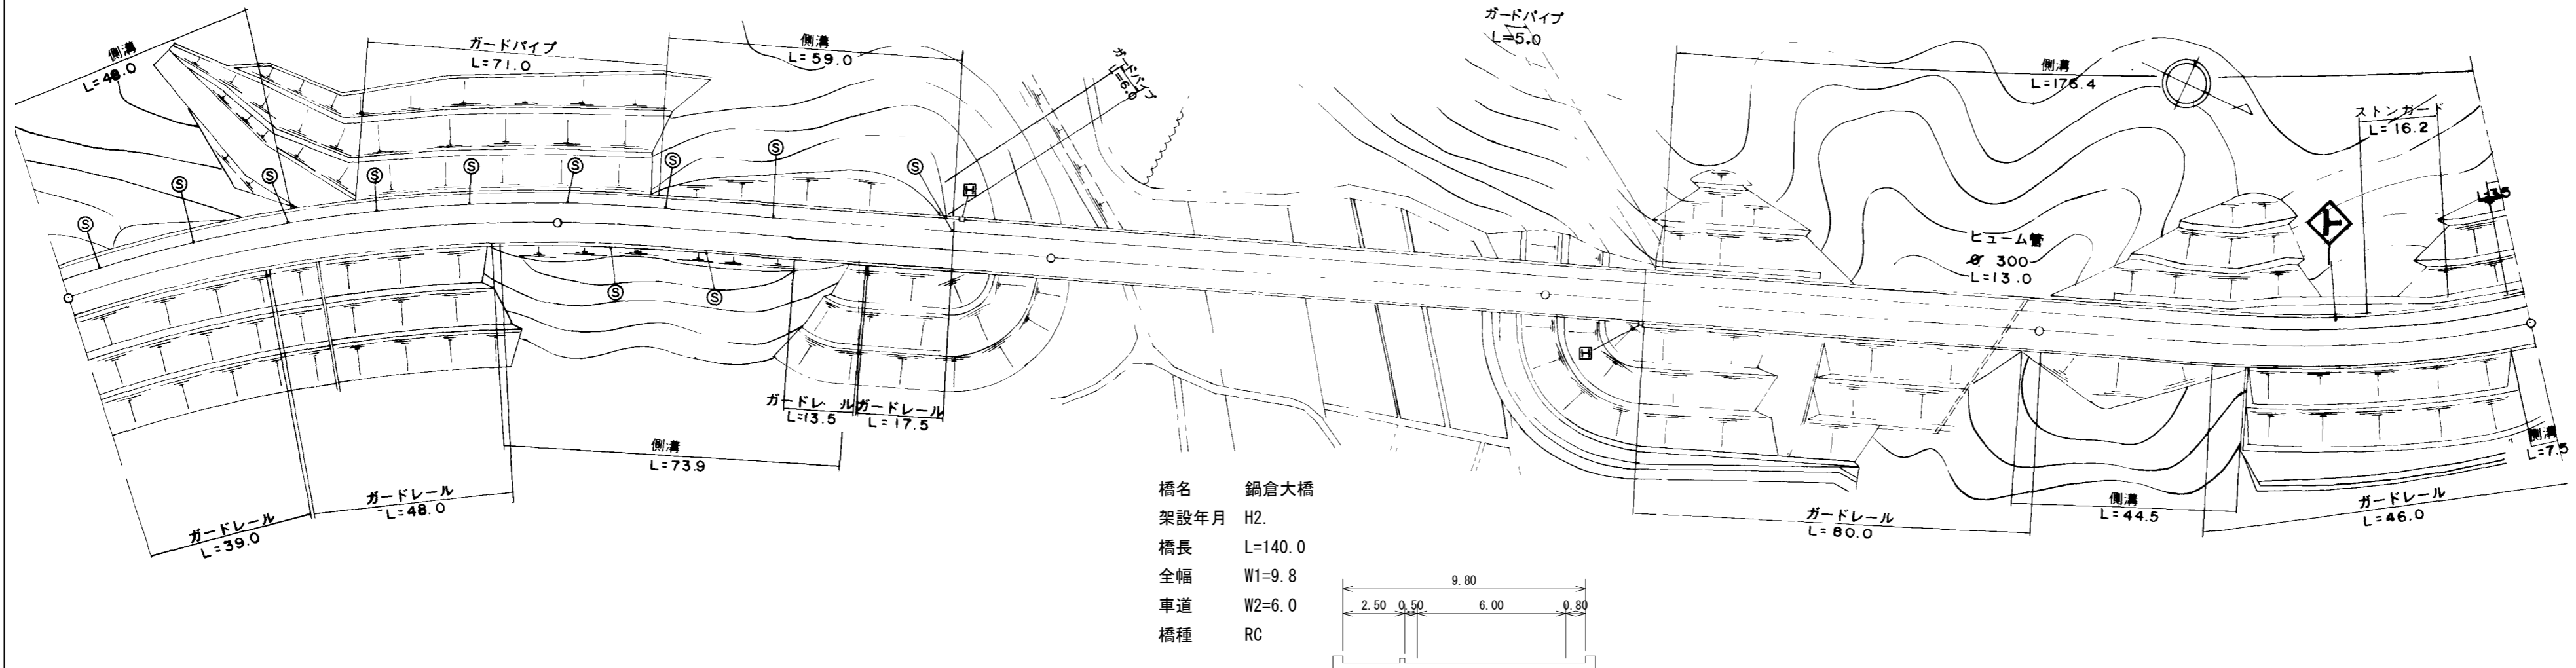

橋名 鍋倉大橋
架設年月 H2.
橋長 L=140.0
全幅 W1=9.8
車道 W2=6.0
橋種 RC

区間	番号	100.0																200.0																300.0																400.0																500.0															
点間	距離	48.0		38.5		13.5		20.0		41.5		18.5		20.0		100.0		20.0		3.6		73.7		2.7		42.0		40.0		11.5		6.5	
全幅員	全幅員	10.5		10.5		10.6		10.56		10.5		11.1		11.0		10.5		9.8		9.8		9.8		10.5		11.0		11.0		14.0		14.1	
	車道	6.0		6.0		6.0		6.0		6.0		6.0		6.0		6.0		6.0		6.0		6.0		6.0		6.0		6.0		6.0		6.8	
	歩道	3.0		3.0		2.5		2.5		2.5		3.1		3.0		2.5		2.5		2.5		3.0		3.0		3.0		3.0		3.0		3.0	
	路側	0.5		0.5		0.5		0.5		0.5		0.5		0.5		0.5		0.5		0.5		0.5		0.5		0.5		0.5		0.5		0.5	
	中央	1.0		1.0		1.6		1.56		1.5		1.6		0.8		0.8		0.8		0.8		0.8		1.0		1.5		1.5		4.5		1.0	
側溝	左側	0.5		0.5		0.5		0.5		0.5		0.5		0.5		0.5		0.5		0.5		0.5		0.5		0.5		0.5		0.5		0.5	
側溝	右側	0.0		0.0		0.0		0.0		0.0		0.0		0.0		0.0		0.0		0.0		0.0		0.0		0.0		0.0		0.0		0.0	
主要	工物																	10079																10079																10079																															
路面	種別	AS	AS															
舗装	区間	1		2		3		4		5		6		7		8		9		10		11		12		13		14		15		16	
舗装	番号	100.0		80.0		20.0		100.0		20.0		80.0		100.0		20.0		80.0		100.0		20.0		80.0		100.0		20.0		80.0		100.0	

道路台帳修正履歴

カルテ番号	修正内容	調整年月日	業者名
	転記	2009. 3. 20	宇部セン
2009-10-025	橋梁諸元変更	2010. 3. 31	宇部セン

路線名	一般国道 435号
図面名	143510003-00
作成年月日	2010年3月31日
縮尺	1/1000
図面番号	03-00
事務所名	美祿土木事務所