


標題	路線コード	435	図面コード	82-0	路線名	一般国道435号	県名	山口県	地名	美祿市豊田前町麻生下	図面番号	78	① 現道 2 現道(分離) 3 旧道 4 新道 5 専用自歩道
----	-------	-----	-------	------	-----	----------	----	-----	----	------------	------	----	---------------------------------

平面図
縮尺千分の一

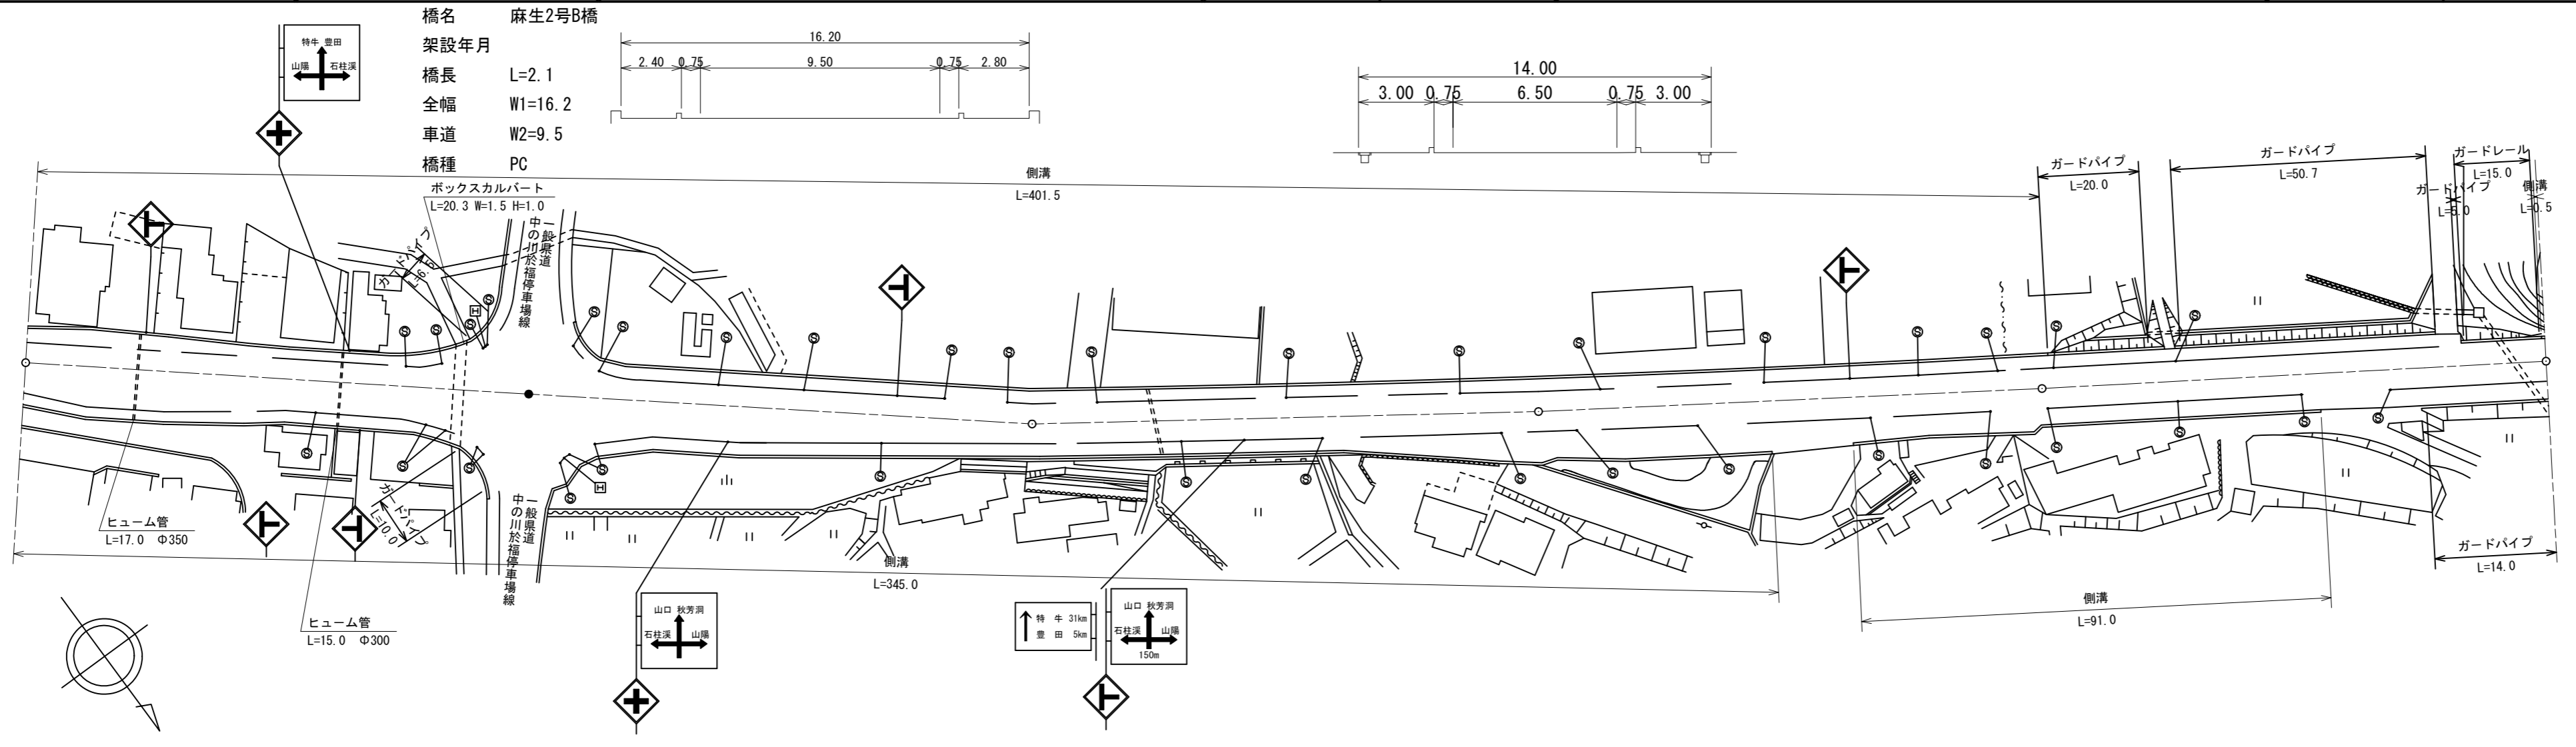

道路台帳修正履歴

カルテ番号	修正内容	調整年月日	業者名
	転記	2009. 3. 20	宇部セン
2011-10-063	路線変更	2012. 3. 31	宇部セン
2018-10-007	橋梁諸元追加	2019. 3. 31	宇部セン

区間	番号	修正																								新規	
		1	2	3	4	5	6	7	8	9	10	11	12	13	14	15	16	17	18	19	20	21	22	23	24		
点間	距離	2.0	10.5	15.5	16.0	8.0	33.0	12.9	40.0	60.0	15.0	47.5	37.5	45.0	19.0	15.0	21.0	1.5	53.5	13.5	10.5	4.5	16.0	0.5			
全幅員	全幅員	16.6	17.25	17.85	17.3	16.2	16.2	16.2	17.05	17.05	17.05	14.65	14.05	13.9	14.0	14.0	16.3	15.5	16.0	14.7	14.2	14.0	14.0	14.0	12.0	12.5	
	車道	左側	8.55	8.55	8.55	8.55	8.55	8.55	8.55	8.55	8.55	7.14	6.55	6.5	6.5	6.5	6.5	6.5	6.5	6.5	6.5	6.5	6.5	6.5	6.5	6.5	6.5
		右側	8.1	8.7	9.3	8.8	7.7	7.7	7.7	8.5	8.5	8.5	7.5	7.5	7.4	7.5	7.5	7.8	7.5	7.5	7.5	7.5	7.5	7.5	7.5	7.5	7.5
	歩道	左側	3.4	3.0	2.8	2.6	2.4	2.4	2.4	2.4	2.4	3.0	3.0	3.0	3.0	3.0	3.0	3.0	3.0	3.0	3.0	3.0	3.0	3.0	3.0	3.0	3.0
		右側	3.8	2.5	2.5	2.8	2.8	2.8	2.8	2.8	2.8	3.0	3.0	3.0	3.0	3.0	3.0	3.0	3.0	3.0	3.0	3.0	3.0	3.0	3.0	3.0	3.0
路肩	左側	0.75	0.75	0.75	0.75	0.75	0.75	0.75	0.75	0.75	0.75	0.75	0.75	0.75	0.75	0.75	0.75	0.75	0.75	0.75	0.75	0.75	0.75	0.75	0.75	0.75	
	右側	0.7	0.7	0.7	0.85	0.75	0.75	0.75	0.75	0.75	0.75	0.75	0.75	0.75	0.75	0.75	0.75	0.75	0.75	0.75	0.75	0.75	0.75	0.75	0.75	0.75	
中央	分離帯																										
	中央																										
側溝	左側	(0.8)	(0.8)	(0.8)	(0.8)	(0.8)	(0.8)	(0.8)	(0.8)	(0.8)	(0.5)	(0.5)	(0.5)	(0.5)	(0.5)	(0.5)	(0.5)	(0.5)	(0.5)	(0.5)	(0.5)	(0.5)	(0.5)	(0.5)	(0.5)	(0.5)	
	右側	(0.5)	(0.5)	(0.5)	(0.5)	(0.5)	(0.5)	(0.5)	(0.5)	(0.5)	(0.5)	(0.5)	(0.5)	(0.5)	(0.5)	(0.5)	(0.5)	(0.5)	(0.5)	(0.5)	(0.5)	(0.5)	(0.5)	(0.5)	(0.5)	(0.5)	
その他																											
主要	工作物						10088																				
路面	種別	AS																								AS	
舗装	区間																										
番号																											

路線名	一般国道 435号
図面名	143510082-00
作成年月日	2019年3月31日
縮尺	1/1000
図面番号	78-00
事務所名	宇部土木建築事務所 (美祿支所)