


標題	路線コード	435	図面コード	9-0	路線名	一般国道 435号	県名	山口県	地名	下関市豊田町大字八道	図面番号	9	① 現道 2 現道(分離) 3 旧道 4 新道 5 専用自歩道
----	-------	-----	-------	-----	-----	-----------	----	-----	----	------------	------	---	---------------------------------

平面図
縮尺千分の一

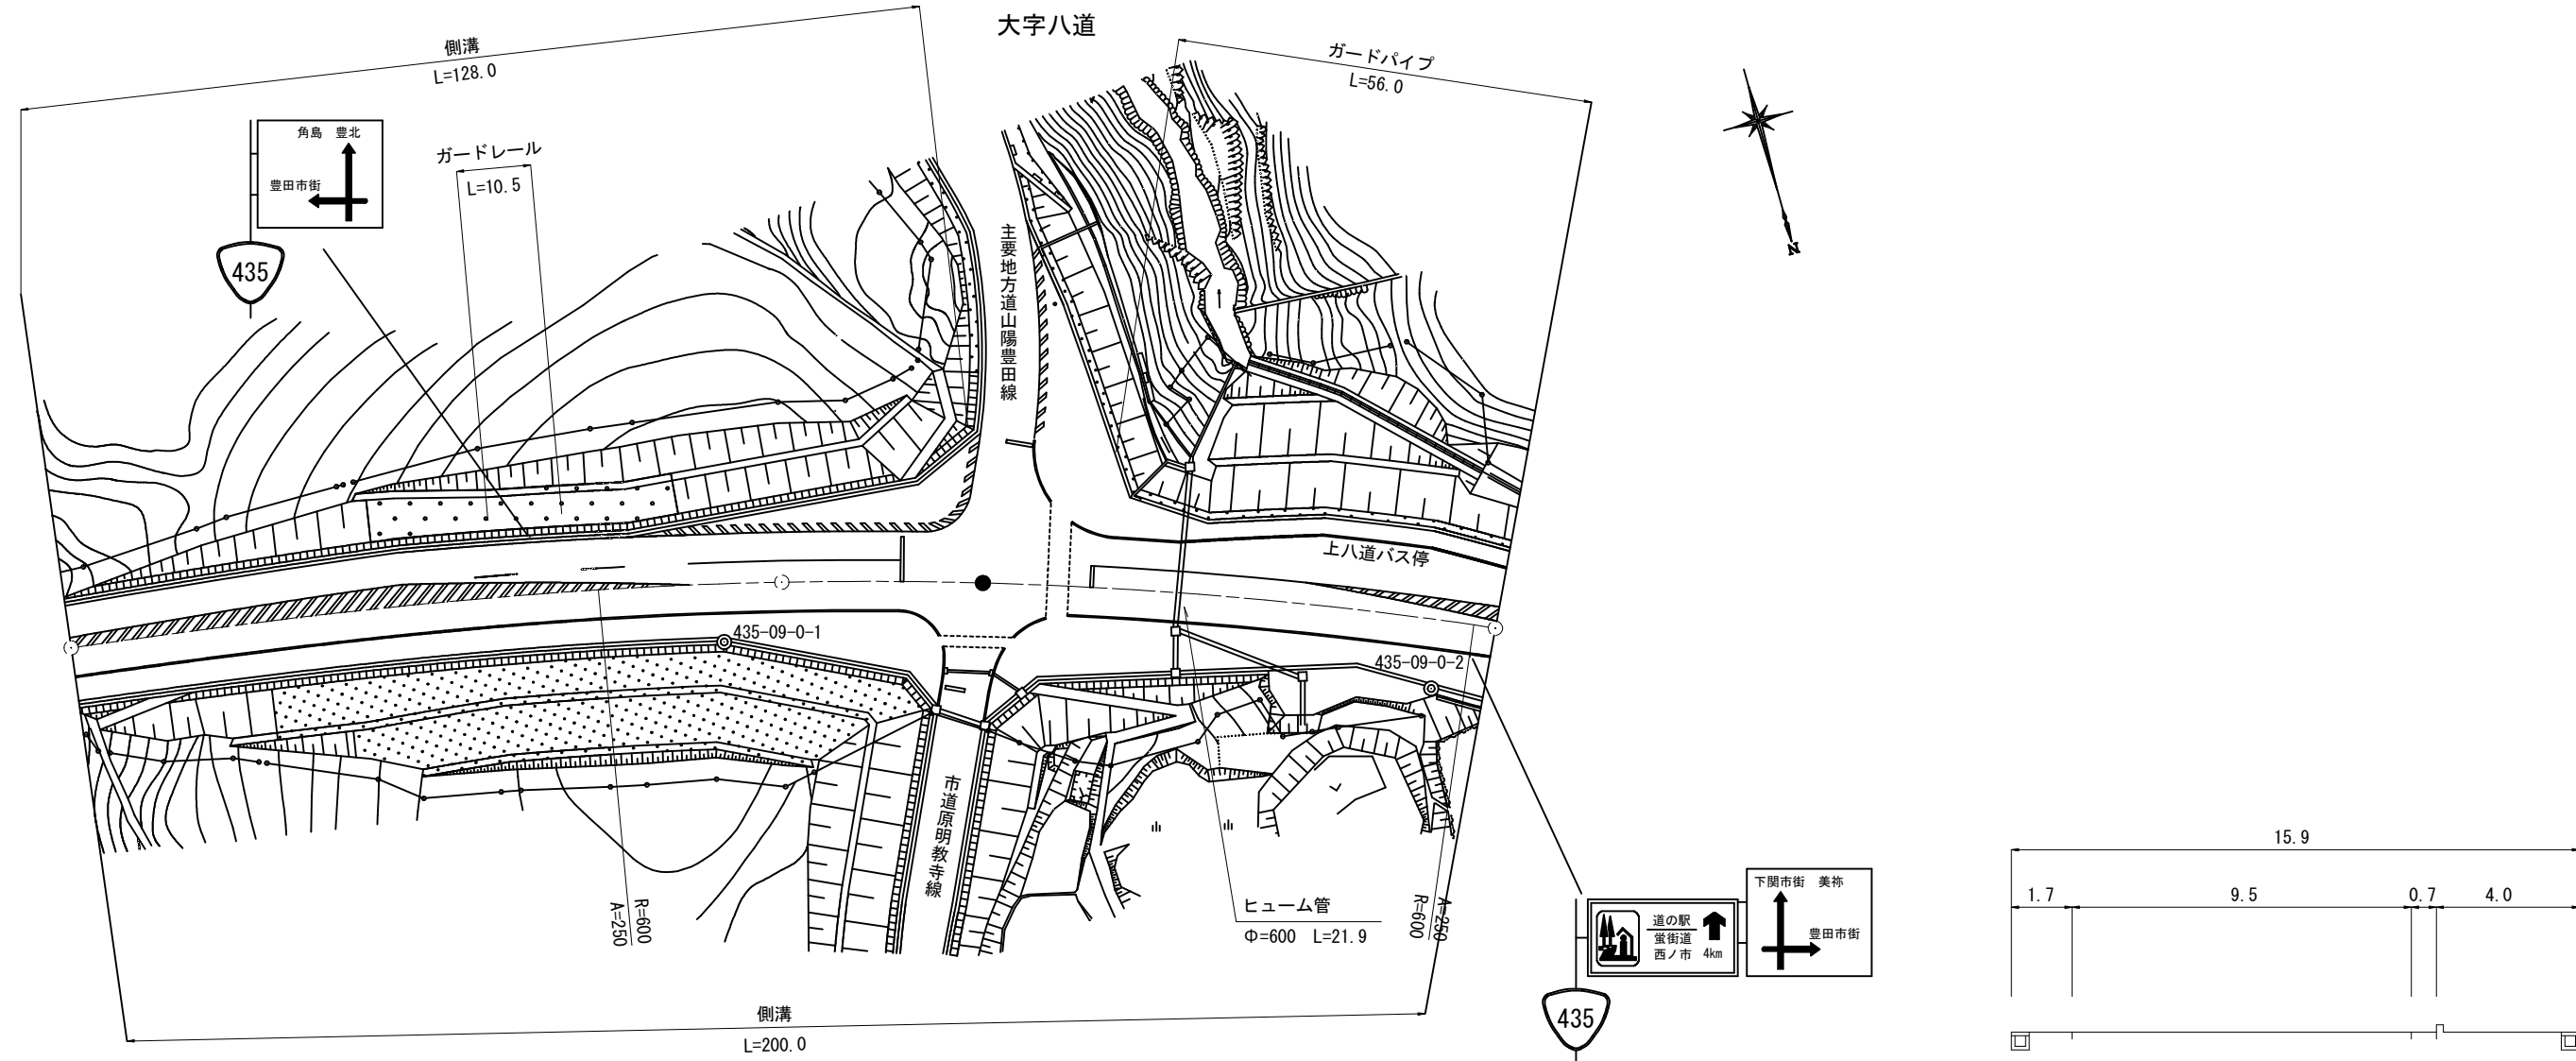

道路台帳修正履歴

カルテ番号	修正内容	調整年月日	業者名
	転記	2004. 3. 26	宇部建設
2009-12-037	橋梁緒元変更	2010. 3. 31	宇部建設
2010-12-027	橋梁名変更 標識設置	2011. 3. 31	宇部建設
2017-12-122	バイパス	2018. 3. 30	宇部建設

区間	番号	100.0																	200.0																								
点間	距離		47.0		32.0		12.0		9.0		18.0		4.0		6.0		9.0		11.0		11.0		3.0		3.0		4.0		3.0		6.0		9.0		9.0		2.5		2.5		2.5		2.5
全幅員内訳	全幅員	14.4	15.9	15.4	17.3	20.2	27.1	34.0	38.5	32.0	24.4	20.9	21.1	21.0	21.2	21.3	21.4	20.4	20.7	20.9	21.0	21.1	21.2	21.3	21.4	20.4	20.7	20.9	21.0	21.1	21.2	21.3	21.4	20.4	20.7	20.9	21.0	21.1	21.2	21.3	21.4		
	車道	8.0	9.5	9.5	9.5	9.5	9.5	9.5	9.5	9.5	9.5	10.0	10.5	11.0	11.5	12.0	12.5	12.5	12.5	12.5	12.5	12.5	12.5	12.5	12.5	12.5	12.5	12.5	12.5	12.5	12.5	12.5	12.5	12.5	12.5	12.5	12.5	12.5	12.5	12.5	12.5		
	歩道	
	左側	4.0	4.0	4.0	4.0	4.0	4.0	4.0	4.0	4.0	4.0	4.0	4.0	4.0	4.0	4.0	4.0	4.0	4.0	4.0	4.0	4.0	4.0	4.0	4.0	4.0	4.0	4.0	4.0	4.0	4.0	4.0	4.0	4.0	4.0	4.0	4.0	4.0	4.0	4.0	4.0	4.0	
	右側	1.7	1.7	1.2	3.1	4.5	7.8	10.5	14.9	12.5	7.8	7.0	6.7	6.1	5.8	5.4	5.0	4.0	4.3	4.3	4.3	4.3	4.3	4.3	4.3	4.3	4.3	4.3	4.3	4.3	4.3	4.3	4.3	4.3	4.3	4.3	4.3	4.3	4.3	4.3	4.3	4.3	4.3
路肩	0.7	0.7	0.7	0.7	0.7	1.0	3.0	3.0	1.5	0.7	0.7	0.7	0.7	0.7	0.7	0.7	0.7	0.7	0.7	0.7	0.7	0.7	0.7	0.7	0.7	0.7	0.7	0.7	0.7	0.7	0.7	0.7	0.7	0.7	0.7	0.7	0.7	0.7	0.7	0.7	0.7	0.7	
中央	
側溝	左側	(0.5)	(0.5)	(0.5)	(0.5)	(0.5)	(0.5)	(0.5)	(0.5)	(0.5)	(0.5)	(0.5)	(0.5)	(0.5)	(0.5)	(0.5)	(0.5)	(0.5)	(0.5)	(0.5)	(0.5)	(0.5)	(0.5)	(0.5)	(0.5)	(0.5)	(0.5)	(0.5)	(0.5)	(0.5)	(0.5)	(0.5)	(0.5)	(0.5)	(0.5)	(0.5)	(0.5)	(0.5)	(0.5)	(0.5)	(0.5)	(0.5)	
	右側	(0.5)	(0.5)	(0.5)	(0.5)	(0.5)	(0.5)	(0.5)	(0.5)	(0.5)	(0.5)	(0.5)	(0.5)	(0.5)	(0.5)	(0.5)	(0.5)	(0.5)	(0.5)	(0.5)	(0.5)	(0.5)	(0.5)	(0.5)	(0.5)	(0.5)	(0.5)	(0.5)	(0.5)	(0.5)	(0.5)	(0.5)	(0.5)	(0.5)	(0.5)	(0.5)	(0.5)	(0.5)	(0.5)	(0.5)	(0.5)	(0.5)	
その他	
主要	工作物	
路面	種別	AS	
舗装	区間	1	2	3																																							
	番号	100.0	28.0	72.0																																							

路線名	一般国道 435号
図面名	143512009-00
作成年月日	2018年3月30日
縮尺	1/1000
図面番号	9-00
事務所名	下関土木建築事務所 (豊田分室)