


① 現道 2 現道(分離) 3 旧道 4 新道 5 専用自歩道

平面図 縮尺千分の一

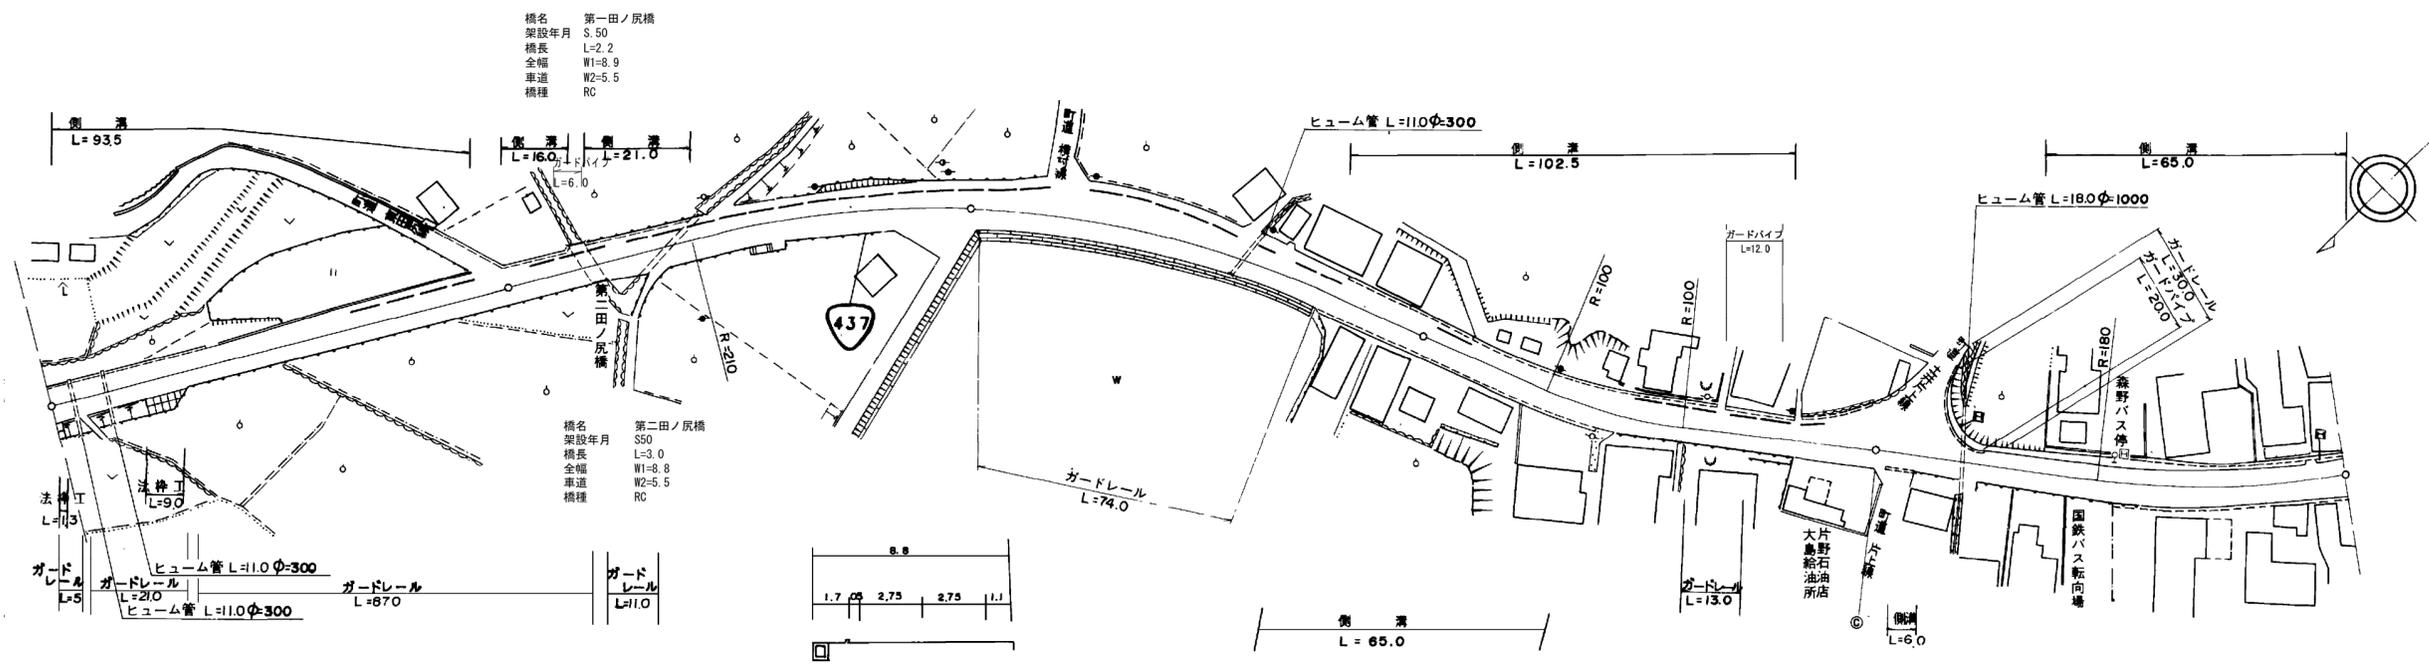

道路台帳修正履歴

カルテ番号	修正内容	調整年月日	業者名
	転記	2005.3.31	エムエスシー
2009-01-009	橋梁諸元変更	2010.3.31	エムエスシー
2013-00-017	橋梁名称変更	2014.3.31	宇部建設
2016-01-003	ガードパイプ設置	2017.3.31	エムエスシー
2018-01-005	旗掲げ削除	2019.3.29	エムエスシー
2021-01-007	ガードパイプ設置	2022.3.31	エムエスシー

区間	番号	距離																																
		1	2	3	4	5	6	7	8	9	10	11	12	13	14	15	16	17	18	19	20	21	22	23	24	25	26	27	28	29	30	31	32	
全幅員		8.0	7.2	7.5	8.7	8.8	8.8	8.8	8.8	8.9	8.9	8.9	9.6	10.72	11.0	12.5	10.8	8.6	8.6	8.79	8.9	9.4	8.8	8.8	8.3	9.3	9.1	8.7	9.9	9.9	8.9	8.7		
全幅員内訳	車道	5.5	5.5	5.5	5.5	5.5	5.5	5.5	5.5	5.5	5.5	5.5	5.5	5.5	5.5	5.5	5.5	5.5	5.5	5.5	5.5	5.5	5.5	5.5	5.5	5.5	5.5	5.5	5.5	5.5	5.5	5.5		
	歩道				1.7	1.7	1.7	1.7	1.7	1.7	1.7	2.0	2.3	2.3	2.3	2.0	2.0	1.4	1.4	1.66	1.8	1.7	1.7	1.8	1.8	1.7	1.5	2.0	2.7	1.5	1.0	1.0		
	左側																																	
	右側																																	
路肩	左側	1.15	0.95	0.8	1.0	1.0	1.1	1.1	1.1	1.2	1.2	1.3	2.42	2.7	4.5	2.8	1.2	1.2	1.13	1.1	1.6	1.1	0.5	0.5	0.5	1.5	1.9	1.2	1.2	1.4	1.7	1.7		
	右側																																	
中央																																		
側溝	左側	0.6	0.6	0.3	0.3	0.6	0.6	0.6	0.6	0.6	0.6	0.6	0.6	0.6	0.6	0.6	0.6	0.6	0.6	0.6	0.6	0.6	0.6	0.6	0.6	0.6	0.6	0.6	0.6	0.6	0.6	0.6	0.6	
	右側																																	
主要	工作物								10130	1020-0																								
路面	種別	AS																																AS
舗装	区間		1	2	3	4	5	6	7																									
番号			100.0	16.0	3.0	81.0	100.0	100.0	100.0																									

路線名	一般国道 437号
図面名	143701024-00
作成年月日	2022年3月31日
縮尺	1/1000
図面番号	24-00
事務所名	柳井土木建築事務所 (大島分室)