


① 現道 2 現道(分離) 3 旧道 4 新道 5 専用自歩道

平面図 縮尺千分の一

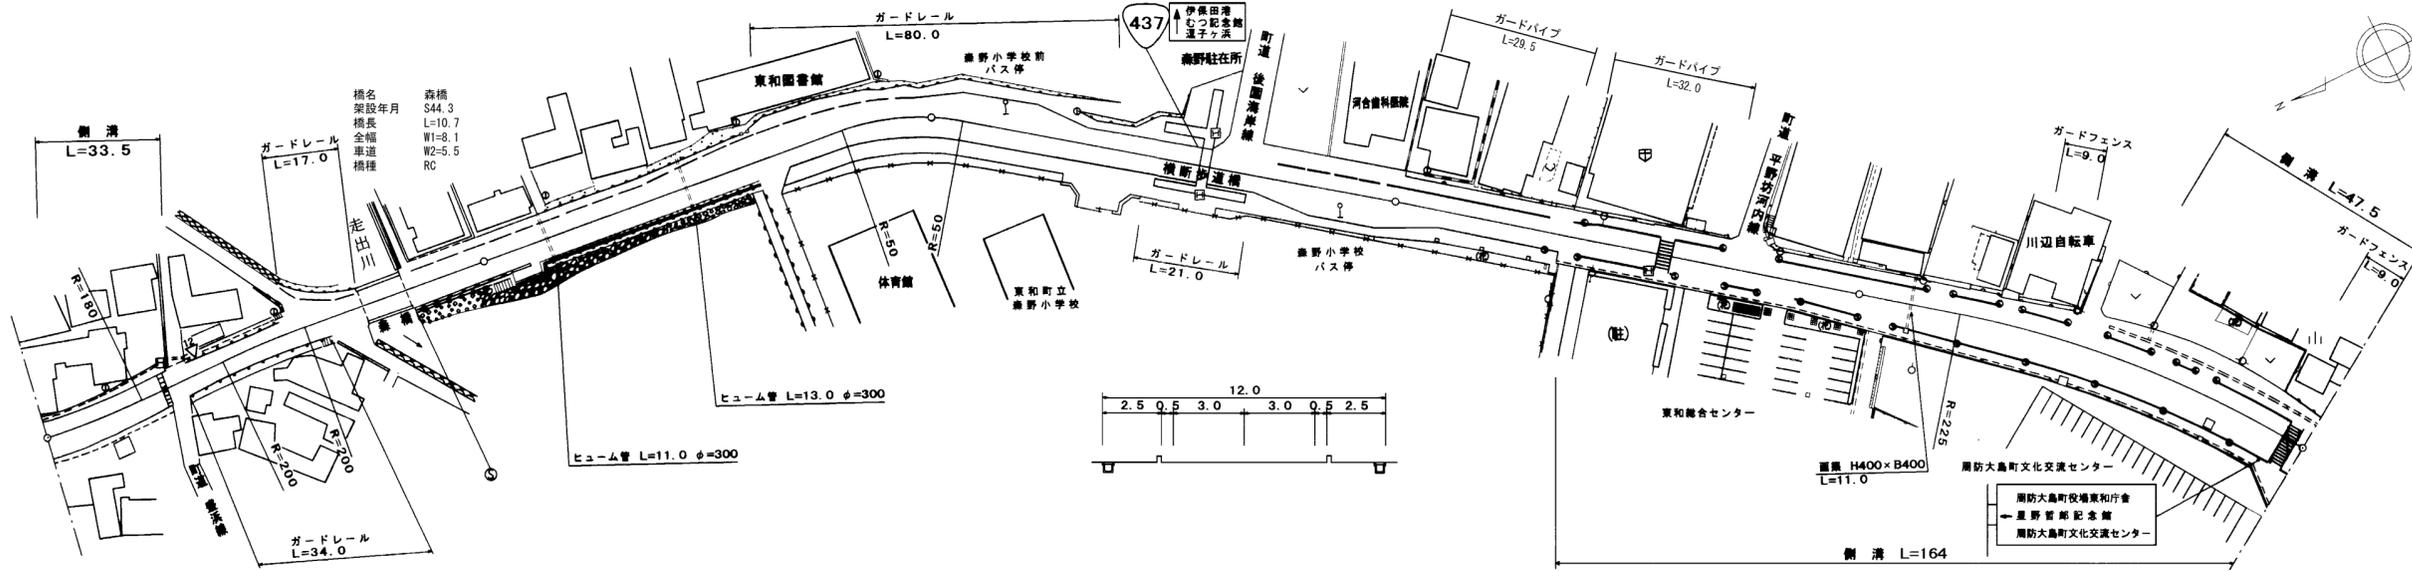

道路台帳修正履歴

カルテ番号	修正内容	調整年月日	業者名
	転記	2007.3.31	エムエスシー
2009-01-010	橋梁諸元変更	2010.3.31	エムエスシー
2015-01-007	ガードパイプ設置	2016.3.31	エムエスシー

区間	番号	距離	
		1	2	3	4	5	6	7	8	9	10	11	12	13	14	15	16	17	18	19	20	21	22	23	24	25	26	27	28	29	30	31	32	33	34	35	36	37	38	39	40	41	42	43							
全幅員		4.5	25.0	4.0	17.0	6.5	8.0	8.0	10.7	3.3	13.0	37.5	12.0	18.5	11.0	17.5	3.5	5.0	14.5	4.0	4.0	4.0	16.5	16.5	4.0	12.0	15.0	3.0	11.0	25.0	4.0	3.0	44.0	8.3	4.7	3.6	8.3	8.3	8.3	5.0	19.0	19.5	28.0								
全幅員内訳	車道	8.7	9.2	9.4	9.2	9.7	9.2	8.1	8.1	10.1	9.5	9.7	10.9	11.6	11.5	12.5	13.0	14.0	14.0	14.0	13.5	11.5	11.4	11.3	11.9	13.4	13.4	11.9	11.5	11.5	11.5	11.5	11.5	11.5	11.5	11.5	11.5	11.5	11.5	11.5	11.5	11.5	11.5	11.5	11.5						
	歩道	左側	1.0	2.2	1.0	1.0	1.0	1.0	0.8	0.8	2.5	1.9	1.9	0.9	0.9	0.9	0.9	0.9	0.9	0.9	0.9	0.9	0.9	0.9	0.9	0.9	0.9	0.9	0.9	0.9	0.9	0.9	0.9	0.9	0.9	0.9	0.9	0.9	0.9	0.9	0.9	0.9	0.9	0.9	0.9	0.9	0.9				
		右側	0.8	1.0	0.9	0.9	0.9	0.9	0.9	0.9	0.9	0.9	0.9	0.9	0.9	0.9	0.9	0.9	0.9	0.9	0.9	0.9	0.9	0.9	0.9	0.9	0.9	0.9	0.9	0.9	0.9	0.9	0.9	0.9	0.9	0.9	0.9	0.9	0.9	0.9	0.9	0.9	0.9	0.9	0.9	0.9	0.9	0.9			
	路肩	左側	1.7	1.0	0.6	0.6	0.7	0.5	0.5	0.5	1.6	1.8	3.0	0.5	0.5	0.5	0.5	0.5	0.5	0.5	0.5	0.5	0.5	0.5	0.5	0.5	0.5	0.5	0.5	0.5	0.5	0.5	0.5	0.5	0.5	0.5	0.5	0.5	0.5	0.5	0.5	0.5	0.5	0.5	0.5	0.5	0.5	0.5	0.5		
		右側	1.8	0.9	0.6	0.6	0.7	0.5	0.5	0.5	1.6	1.8	3.0	0.5	0.5	0.5	0.5	0.5	0.5	0.5	0.5	0.5	0.5	0.5	0.5	0.5	0.5	0.5	0.5	0.5	0.5	0.5	0.5	0.5	0.5	0.5	0.5	0.5	0.5	0.5	0.5	0.5	0.5	0.5	0.5	0.5	0.5	0.5	0.5	0.5	
中央	分離帯	
側溝	左側	(0.7)	(0.7)	(0.7)	(0.7)	(0.7)	(0.7)	(0.7)	(0.7)	(0.7)	(0.7)	(0.7)	(0.7)	(0.7)	(0.7)	(0.7)	(0.7)	(0.7)	(0.7)	(0.7)	(0.7)	(0.7)	(0.7)	(0.7)	(0.7)	(0.7)	(0.7)	(0.7)	(0.7)	(0.7)	(0.7)	(0.7)	(0.7)	(0.7)	(0.7)	(0.7)	(0.7)	(0.7)	(0.7)	(0.7)	(0.7)	(0.7)	(0.7)	(0.7)	(0.7)	(0.7)	(0.7)	(0.7)			
	右側	(0.7)	(0.7)	
主要	工作物								10140	
路面	種別	AS	AS
舗装	区間番号	1	2	3	4	5	6	7	
		73.0	10.7	16.3	100.0	100.0	100.0	

路線名	一般国道 437号
図面名	143701025-00
作成年月日	2009年3月31日
縮尺	1/1000
図面番号	25-00
事務所名	柳井土木建築事務所 (大島分室)