


① 現道 2 現道(分離) 3 旧道 4 新道 5 専用自歩道

平面図 縮尺千分の一

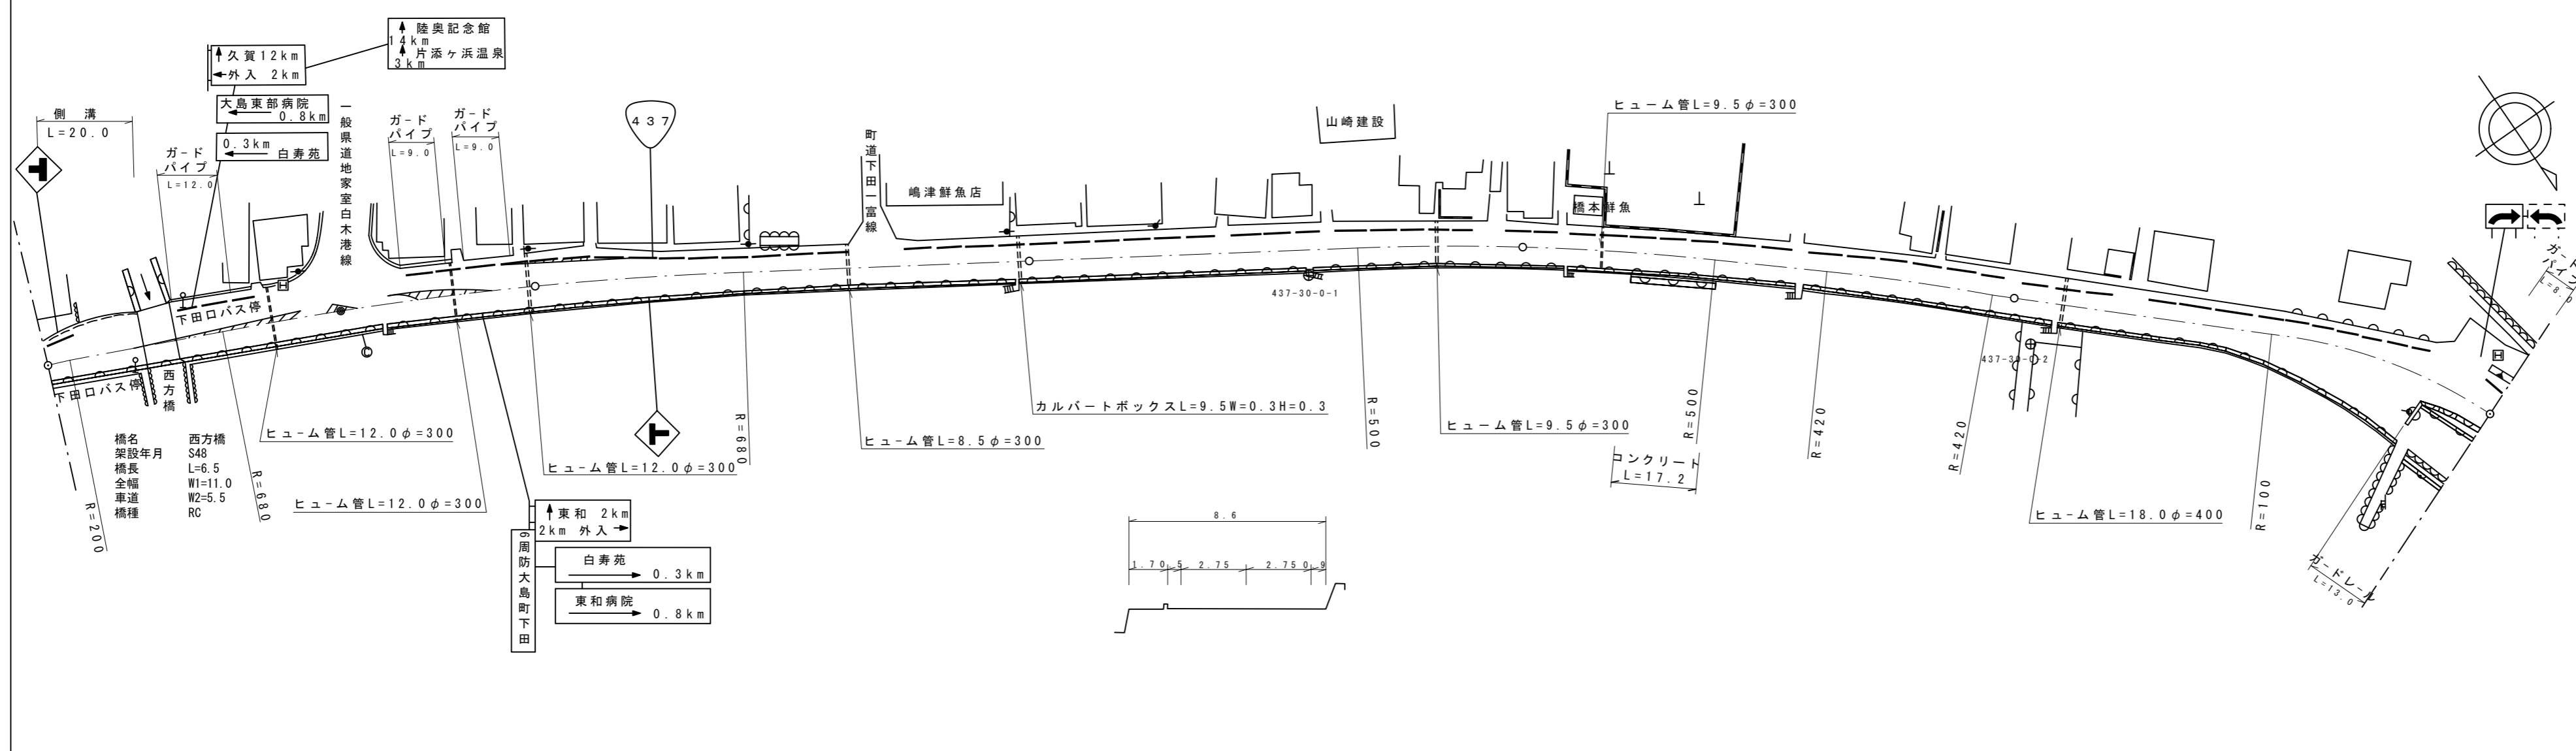

道路台帳修正履歴

カルテ番号	修正内容	調整年月日	業者名
	転記	2007.3.31	エムエスシー
2008-01-001	道路災害防除	2009.3.31	エムエスシー
2009-01-013	橋梁諸元変更	2010.3.31	エムエスシー
2015-01-010	ヒューム管設置	2016.3.31	エムエスシー

区間	番号	100.0																								200.0																								300.0																								400.0																								500.0																																			
		1	2	3	4	5	6	7	8	9	10	11	12	13	14	15	16	17	18	19	20	21	22	23	24	1	2	3	4	5	6	7	8	9	10	11	12	13	14	15	16	17	18	19	20	21	22	23	24	1	2	3	4	5	6	7	8	9	10	11	12	13	14	15	16	17	18	19	20	21	22	23	24	1	2	3	4	5	6	7	8	9	10	11	12	13	14	15	16	17	18	19	20	21	22	23	24	1	2	3	4	5	6	7	8	9	10	11	12	13	14	15	16	17	18	19	20	21	22	23	24												
点間	距離	6.0	14.0	6.5	19.5	4.0	11.0	12.0	27.0	7.0	26.0	17.0	13.5	9.5	27.0	50.0	50.0	50.0	50.0	37.0	13.0	33.0	3.0	9.0	5.0	6.0	14.0	6.5	19.5	4.0	11.0	12.0	27.0	7.0	26.0	17.0	13.5	9.5	27.0	50.0	50.0	50.0	50.0	37.0	13.0	33.0	3.0	9.0	5.0	6.0	14.0	6.5	19.5	4.0	11.0	12.0	27.0	7.0	26.0	17.0	13.5	9.5	27.0	50.0	50.0	50.0	50.0	37.0	13.0	33.0	3.0	9.0	5.0	6.0	14.0	6.5	19.5	4.0	11.0	12.0	27.0	7.0	26.0	17.0	13.5	9.5	27.0	50.0	50.0	50.0	50.0	37.0	13.0	33.0	3.0	9.0	5.0	6.0	14.0	6.5	19.5	4.0	11.0	12.0	27.0	7.0	26.0	17.0	13.5	9.5	27.0	50.0	50.0	50.0	50.0	37.0	13.0	33.0	3.0	9.0	5.0												
全幅員内訳	全幅員	8.6	10.5	11.0	10.7	10.7	10.8	10.8	10.8	10.8	8.9	8.6	8.6	8.6	8.6	8.6	8.6	8.6	8.6	8.6	10.2	20.0	23.0	13.5	11.2	10.1	8.6	10.5	11.0	10.7	10.7	10.8	10.8	10.8	10.8	10.8	8.9	8.6	8.6	8.6	8.6	8.6	8.6	8.6	8.6	10.2	20.0	23.0	13.5	11.2	10.1	8.6	10.5	11.0	10.7	10.7	10.8	10.8	10.8	10.8	10.8	8.9	8.6	8.6	8.6	8.6	8.6	8.6	8.6	8.6	8.6	10.2	20.0	23.0	13.5	11.2	10.1	8.6	10.5	11.0	(0.8)	(0.8)	(0.8)	(0.8)	(0.8)	(0.8)	(0.8)	(0.8)	(0.8)	(0.8)	(0.8)	(0.8)	(0.8)	(0.8)	(0.8)	(0.8)	(0.8)	(0.8)	(0.8)	(0.8)	(0.8)	(0.8)	(0.8)	(0.8)	(0.8)	(0.8)	(0.8)	(0.8)	(0.8)	(0.8)	(0.8)	(0.8)	(0.8)	(0.8)	(0.8)	(0.8)	(0.8)	(0.8)	(0.8)	(0.8)	
その他	
主要	工作物		01018																							01018																										01018	
路面	種別	AS																							AS																									AS	
舗装	区間	1	2	3	4	5	6	7	8															1	2	3	4	5	6	7	8																		1	2	3	4	5	6	7	8	
番号		20.0	6.5	34.5	39.0	100.0	100.0	100.0	100.0																20.0	6.5	34.5	39.0	100.0	100.0	100.0	100.0																		20.0	6.5	34.5	39.0	100.0	100.0	100.0	100.0	

路線名	一般国道 437号
図面名	143701030-00
作成年月日	2009年3月31日
縮尺	1/1000
図面番号	30-00
事務所名	柳井土木建築事務所 (大島分室)