


標題	路線コード	437	図面コード	36-0	路線名	一般国道437号	県名	山口県	地名	大島郡周防大島町大字土居	図面番号	36	① 現道 2 現道(分離) 3 旧道 4 新道 5 専用自歩道
----	-------	-----	-------	------	-----	----------	----	-----	----	--------------	------	----	---------------------------------

平面図  
縮尺千分の一

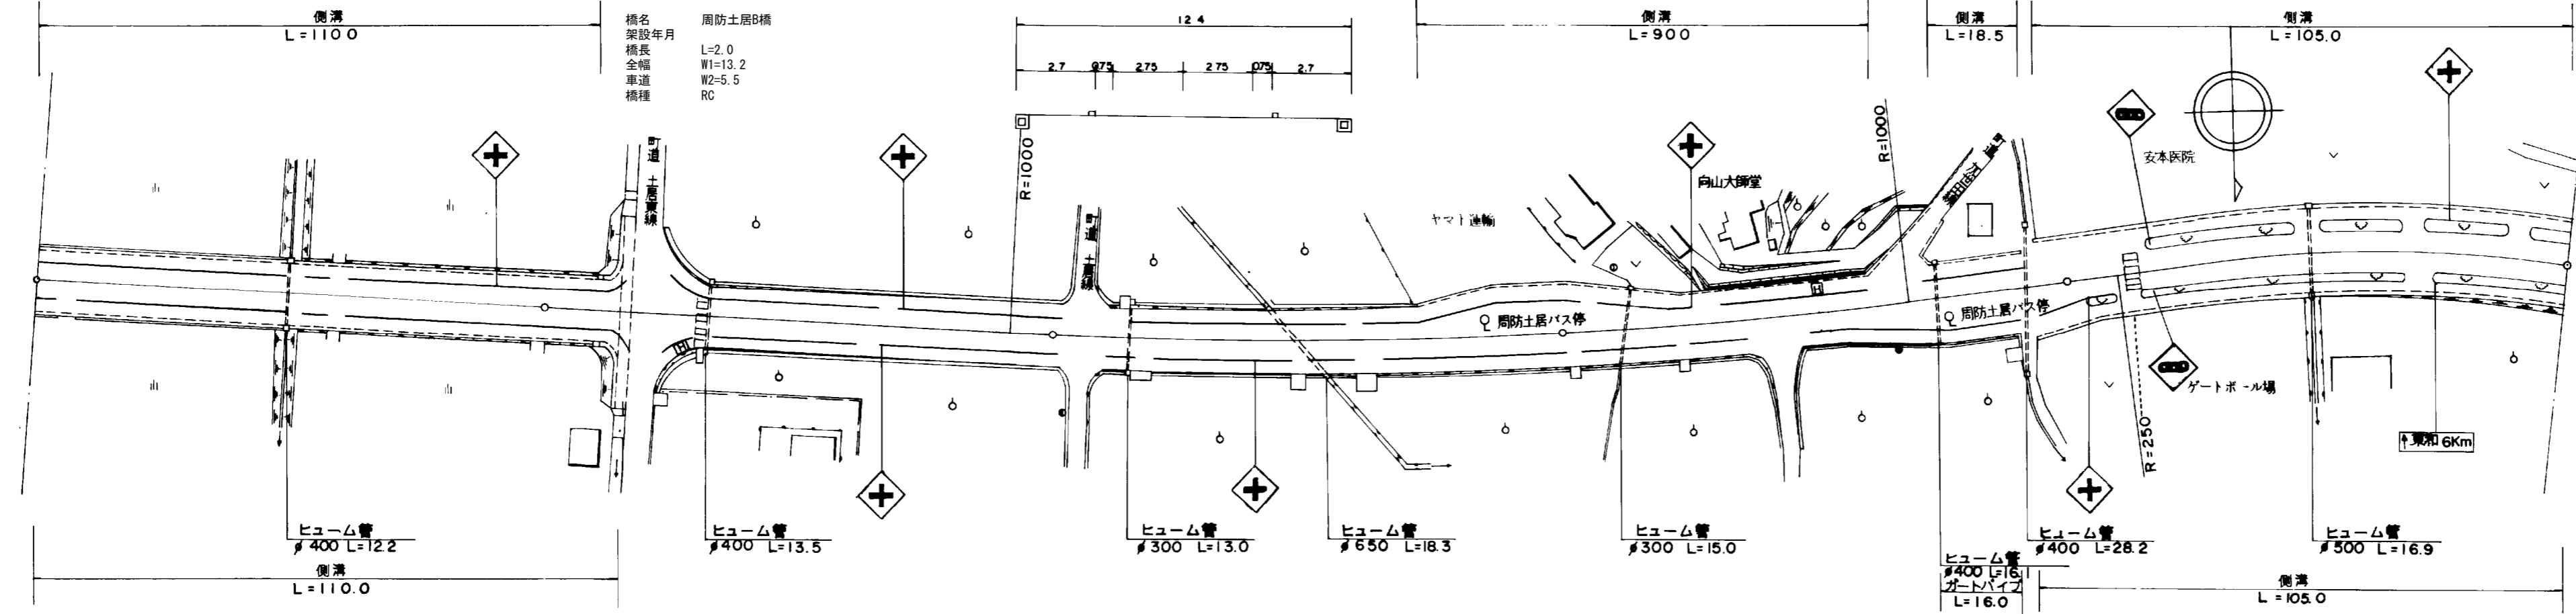

道路台帳修正履歴

カルテ番号	修正内容	調整年月日	業者名
	転記	2005. 3. 31	エムエスシー
2018-01-006	橋梁諸元追加	2019. 3. 29	エムエスシー

区間	番号	1	2	3	4	5	6	7	8	9	10	11	12	13	14	15	16	17	18	19	20	21	22	23	24	25	26	27	28	29	30	31	32	33	34	35	36	
点間	距離	40.0		60.0	10.0	4.8	2.0	15.2	98.0	8.5	29.5		31.5	5.0	5.0	5.0	12.0	2.0	5.0	5.0	5.0	5.0	13.0	3.0		17.0	4.5	6.0	6.0	3.5	15.0	3.0	4.5	4.0	36.0	36.0	24.0	
全幅員	全幅員	13.1	13.1	13.19	13.2	13.2	12.4	12.4	12.4	12.4	12.4		12.7	12.9	14.1	15.3	16.5	16.4	15.6	14.9	14.1	13.9	13.3	13.3	13.1	13.8	15.1	16.4	16.4	18.4	19.8	18.6	17.7	17.7	17.6	17.6		
	全幅員内訳	車道	5.5	5.5	5.5	5.5	5.5	5.5	5.5	5.5	5.5	5.5	5.5	5.5	5.5	5.5	5.5	5.5	5.5	5.5	5.5	5.5	5.5	5.5	5.5	5.5	5.5	5.5	5.5	5.5	5.5	5.5	5.5	5.5	5.5	5.5	5.5	
		歩道	3.0	3.1	3.09	3.1	3.1	2.7	2.7	2.7	2.7	2.7	2.7	2.8	3.0	3.1	3.1	3.1	3.1	3.1	3.2	3.3	3.4	3.4	3.4	3.4	3.3	3.5	3.6	3.6	3.6	3.6	3.6	3.6	3.6	3.6	3.6	3.6
		左側	0.75	0.75	0.75	0.75	0.75	0.75	0.75	0.75	0.75	0.75	0.75	0.75	0.75	0.75	0.75	0.75	0.75	0.75	0.75	0.75	0.75	0.75	0.75	0.75	0.75	0.75	0.75	0.75	0.75	0.75	0.75	0.75	0.75	0.75	0.75	0.75
		右側	0.75	0.75	0.75	0.75	0.75	0.75	0.75	0.75	0.75	0.75	0.75	0.75	0.75	0.75	0.75	0.75	0.75	0.75	0.75	0.75	0.75	0.75	0.75	0.75	0.75	0.75	0.75	0.75	0.75	0.75	0.75	0.75	0.75	0.75	0.75	0.75
側溝	左側	(0.5)	(0.5)	(0.5)	(0.5)	(0.5)	(0.5)	(0.5)	(0.5)	(0.5)	(0.5)	(0.5)	(0.5)	(0.5)	(0.5)	(0.5)	(0.5)	(0.5)	(0.5)	(0.5)	(0.5)	(0.5)	(0.5)	(0.5)	(0.5)	(0.5)	(0.5)	(0.5)	(0.5)	(0.5)	(0.5)	(0.5)	(0.5)	(0.5)	(0.5)	(0.5)		
側溝	右側	(0.5)	(0.5)	(0.5)	(0.5)	(0.5)	(0.5)	(0.5)	(0.5)	(0.5)	(0.5)	(0.5)	(0.5)	(0.5)	(0.5)	(0.5)	(0.5)	(0.5)	(0.5)	(0.5)	(0.5)	(0.5)	(0.5)	(0.5)	(0.5)	(0.5)	(0.5)	(0.5)	(0.5)	(0.5)	(0.5)	(0.5)	(0.5)	(0.5)	(0.5)	(0.5)		
その他																																						
主要	工作物			11600																																		
路面	種別	AS																																				AS
舗装	区間	1	2	3	4	5	6	7																														
舗装	番号	100.0	14.8	2.0	83.2	100.0	100.0	100.0																														

路線名	一般国道 437号
図面名	143701036-00
作成年月日	2019年3月29日
縮尺	1/1000
図面番号	36-00
事務所名	柳井土木建築事務所 (大島分室)