


平面図 縮尺千分の一

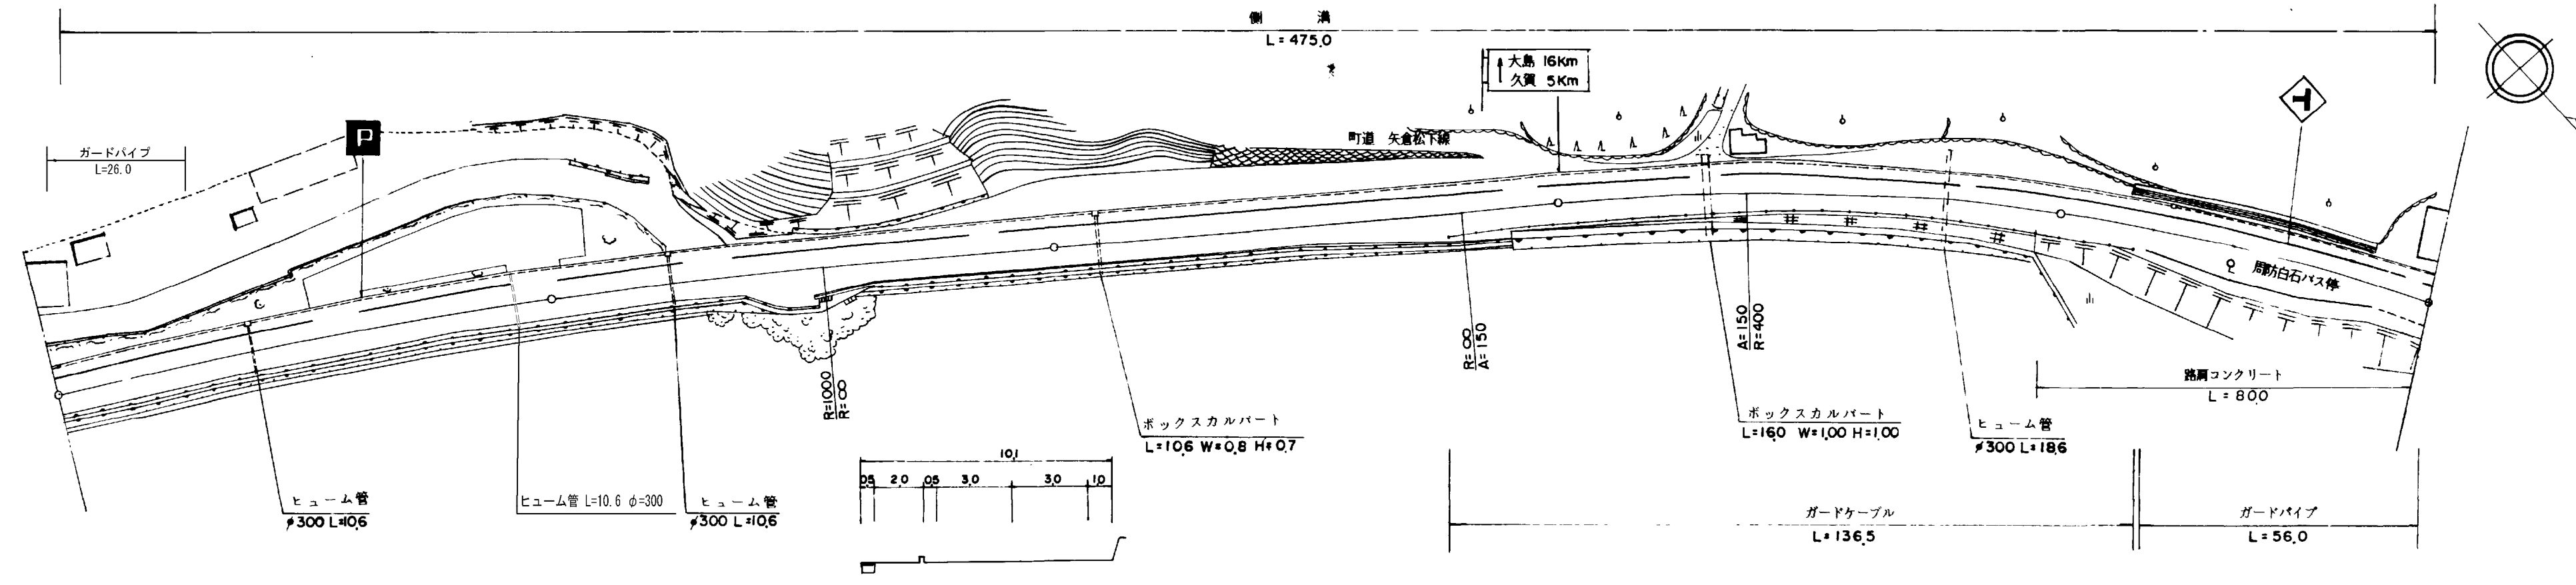

道路台帳修正履歴

カルテ番号	修正内容	調整年月日	業者名
	転記	2005. 3. 31	エムエスシー
2015-01-016	ヒューム管設置	2016. 3. 31	エムエスシー
2017-01-008	ガードパイプ設置	2018. 3. 30	エムエスシー

区間	番号	距離																												
		1	2	3	4	5	6	7	8	9	10	11	12	13	14	15	16	17	18	19	20	21	22	23	24	25	26			
全幅員		10.1	10.0	10.0	10.0	10.0	10.0	10.3	14.7	12.1	10.1	10.1	10.1	10.1	11.8	10.1	10.05	10.0	10.18	10.3	12.0	13.0	14.3	15.1	15.1	14.2	13.4	12.5	12.5	
全幅員内訳	車道	6.0	6.0	6.0	6.0	6.0	6.0	6.0	6.0	6.0	6.0	6.0	6.0	6.0	6.0	6.0	6.0	6.0	6.0	6.0	6.0	6.0	6.0	6.0	6.0	6.0	6.0	6.0	6.0	
	歩道	2.5	2.5	2.5	2.5	2.5	2.5	2.5	2.5	2.5	2.5	2.5	2.5	2.5	2.5	2.5	2.5	2.5	2.5	2.5	2.5	2.5	2.5	2.5	2.5	2.5	2.5	2.5	2.5	
	左側	0.5	0.5	
	右側	1.1	1.0	1.0	1.0	1.0	1.0	1.3	5.1	2.1	1.1	1.1	1.1	1.1	2.8	1.1	1.05	1.0	1.18	1.3	1.7	1.9	2.5	2.5	2.5	2.5	2.5	2.5	2.5	
側溝	左側	(0.5)	(0.5)	(0.5)	(0.5)	(0.5)	(0.5)	(0.5)	(0.5)	(0.5)	(0.5)	(0.5)	(0.5)	(0.5)	(0.5)	(0.5)	(0.5)	(0.5)	(0.5)	(0.5)	(0.5)	(0.5)	(0.5)	(0.5)	(0.5)	(0.5)	(0.5)	(0.5)	(0.5)	
その他		4.0	1.5	5.0	14.0	11.3	0.0					8.2	7.0						2.6	4.3	6.0	4.1	0.0							
主要工物																														
路面種別		AS																												AS
舗装区間	番号	1							2																				5	
		100.0							100.0																				75.0	

路線名	一般国道 437号
図面名	143701045-00
作成年月日	2009年3月31日
縮尺	1/1000
図面番号	45-00
事務所名	柳井土木建築事務所 (大島分室)