


標題	路線コード	437	図面コード	47-0	路線名	一般国道437号	県名	山口県	地名	大島郡周防大島町大字久賀	図面番号	47	① 現道 2 現道(分離) 3 旧道 4 新道 5 専用自歩道
----	-------	-----	-------	------	-----	----------	----	-----	----	--------------	------	----	---------------------------------

平面図
縮尺千分の一

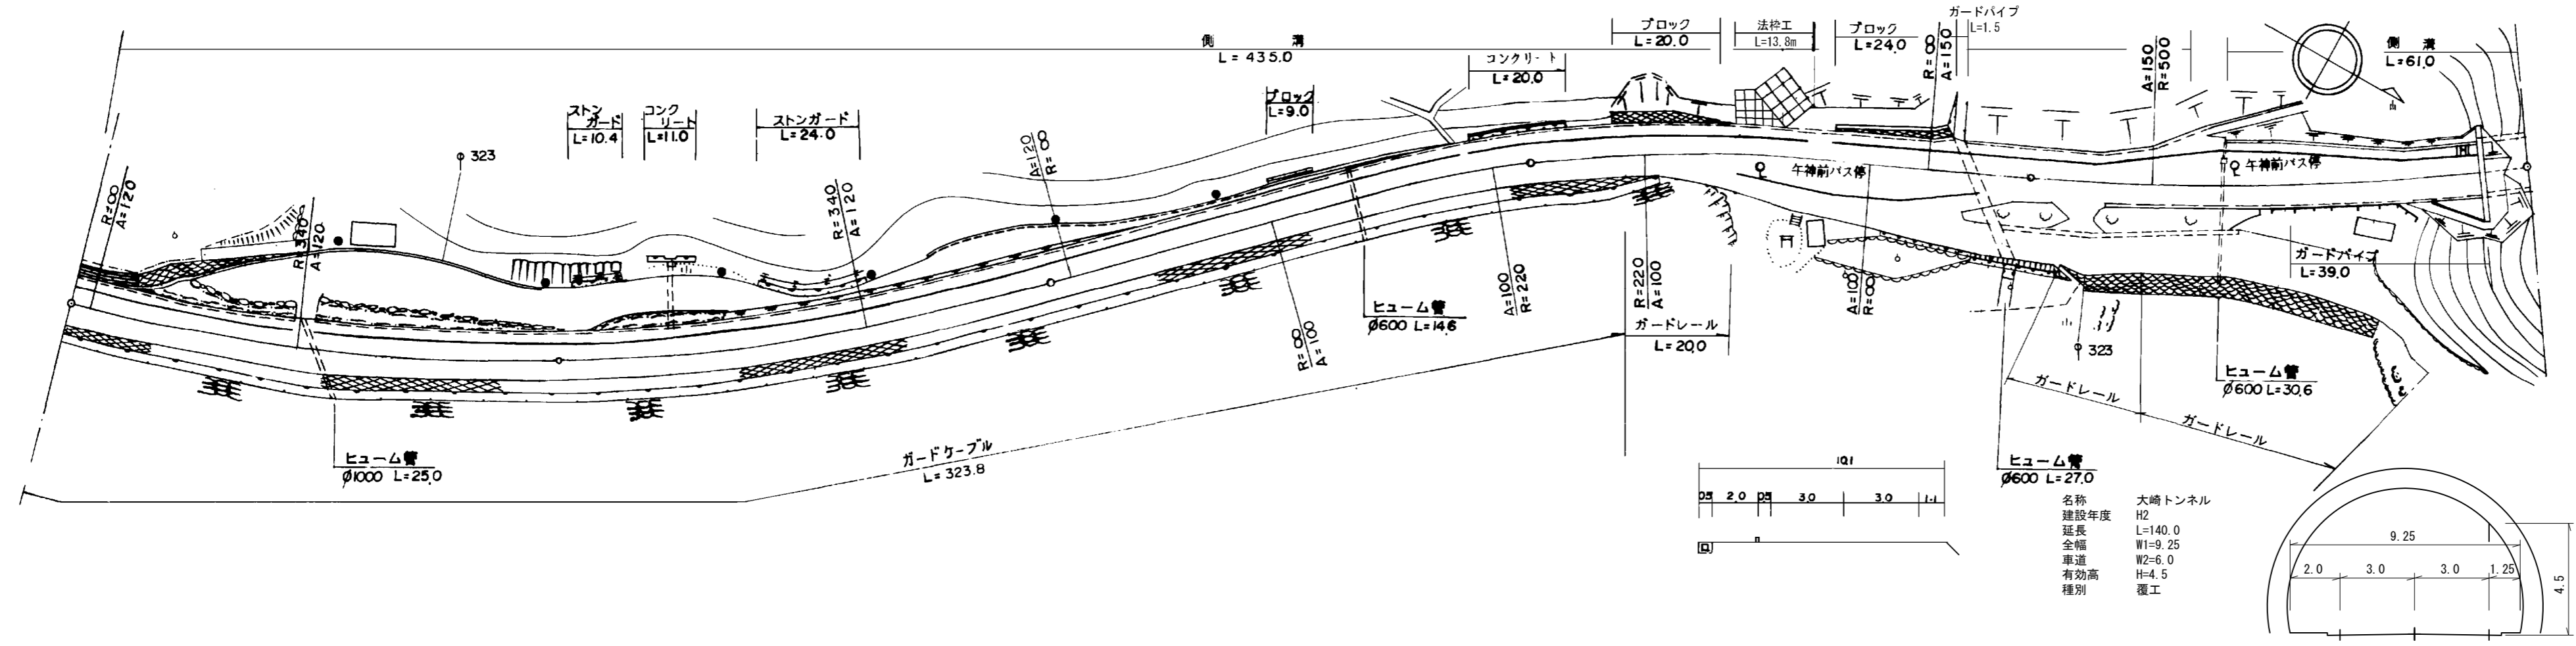

道路台帳修正履歴

カルテ番号	修正内容	調整年月日	業者名
	転記	2005. 3. 31	エムエスシー
2009-01-020	トンネル諸元変更	2010. 3. 31	エムエスシー
2015-01-018	ガードパイプ設置	2016. 3. 31	エムエスシー
2020-01-001	法枠設置	2020. 3. 31	エムエスシー

区間	番号	1	2	3	4	5	6	7	8	9	10	11	12	13	14	15	16	17	18	19	20	21	22	23	24	25	26	27	28		
点間	距離	7.0	8.0	88.0	100.0	50.0	50.0	25.0	15.0	5.0	5.0	5.0	5.0	5.0	15.0	5.0	5.0	5.0	10.0	16.0	6.0	6.0	7.0	4.0	9.0	9.0	9.0	15.0	10.0		
全幅員		10.3	10.2	10.1	10.1	10.1	9.7	9.5	12.5	13.2	13.9	14.7	15.3	15.1	14.2	13.5	12.6	11.79	10.5	11.4	12.4	16.0	15.5	13.5	12.8	12.0	11.3	10.5	9.25	9.25	
全幅員内訳	車道	6.0	6.0	6.0	6.0	6.0	6.0	6.0	6.0	6.0	6.0	6.0	6.0	6.0	6.0	6.0	6.0	6.0	6.0	6.0	6.0	6.0	6.0	6.0	6.0	6.0	6.0	6.0	6.0	6.0	
	歩道	2.7	2.6	2.5	2.5	2.5	2.5	2.5	2.5	2.5	2.5	2.5	2.5	2.5	2.5	2.5	2.5	2.5	2.5	2.5	2.5	2.5	2.5	2.5	2.5	2.5	2.5	2.5	2.5	2.5	
	路肩	1.1	1.1	1.1	1.1	1.1	1.1	1.1	1.1	1.1	1.1	1.1	1.1	1.1	1.1	1.1	1.1	1.1	1.1	1.1	1.1	1.1	1.1	1.1	1.1	1.1	1.1	1.1	1.1	1.1	
側溝	左側	(0.5)	(0.5)	(0.5)	(0.5)	(0.5)	(0.5)	(0.5)	(0.5)	(0.5)	(0.5)	(0.5)	(0.5)	(0.5)	(0.5)	(0.5)	(0.5)	(0.5)	(0.5)	(0.5)	(0.5)	(0.5)	(0.5)	(0.5)	(0.5)	(0.5)	(0.5)	(0.5)	(0.5)	(0.5)	
側溝	右側	(0.5)	(0.5)	(0.5)	(0.5)	(0.5)	(0.5)	(0.5)	(0.5)	(0.5)	(0.5)	(0.5)	(0.5)	(0.5)	(0.5)	(0.5)	(0.5)	(0.5)	(0.5)	(0.5)	(0.5)	(0.5)	(0.5)	(0.5)	(0.5)	(0.5)	(0.5)	(0.5)	(0.5)	(0.5)	
その他																															
主要	工作物																														18026
路面	種別	AS																												AS/Co	- Co
舗装	区間	1	2	3	4	5	6																								
番号		100.0	100.0	100.0	100.0	90.0	10.0																								

路線名	一般国道 437号
図面名	143701047-00
作成年月日	2020年3月31日
縮尺	1/1000
図面番号	47-00
事務所名	柳井土木建築事務所 (大島分室)