


平面図
縮尺千分の一

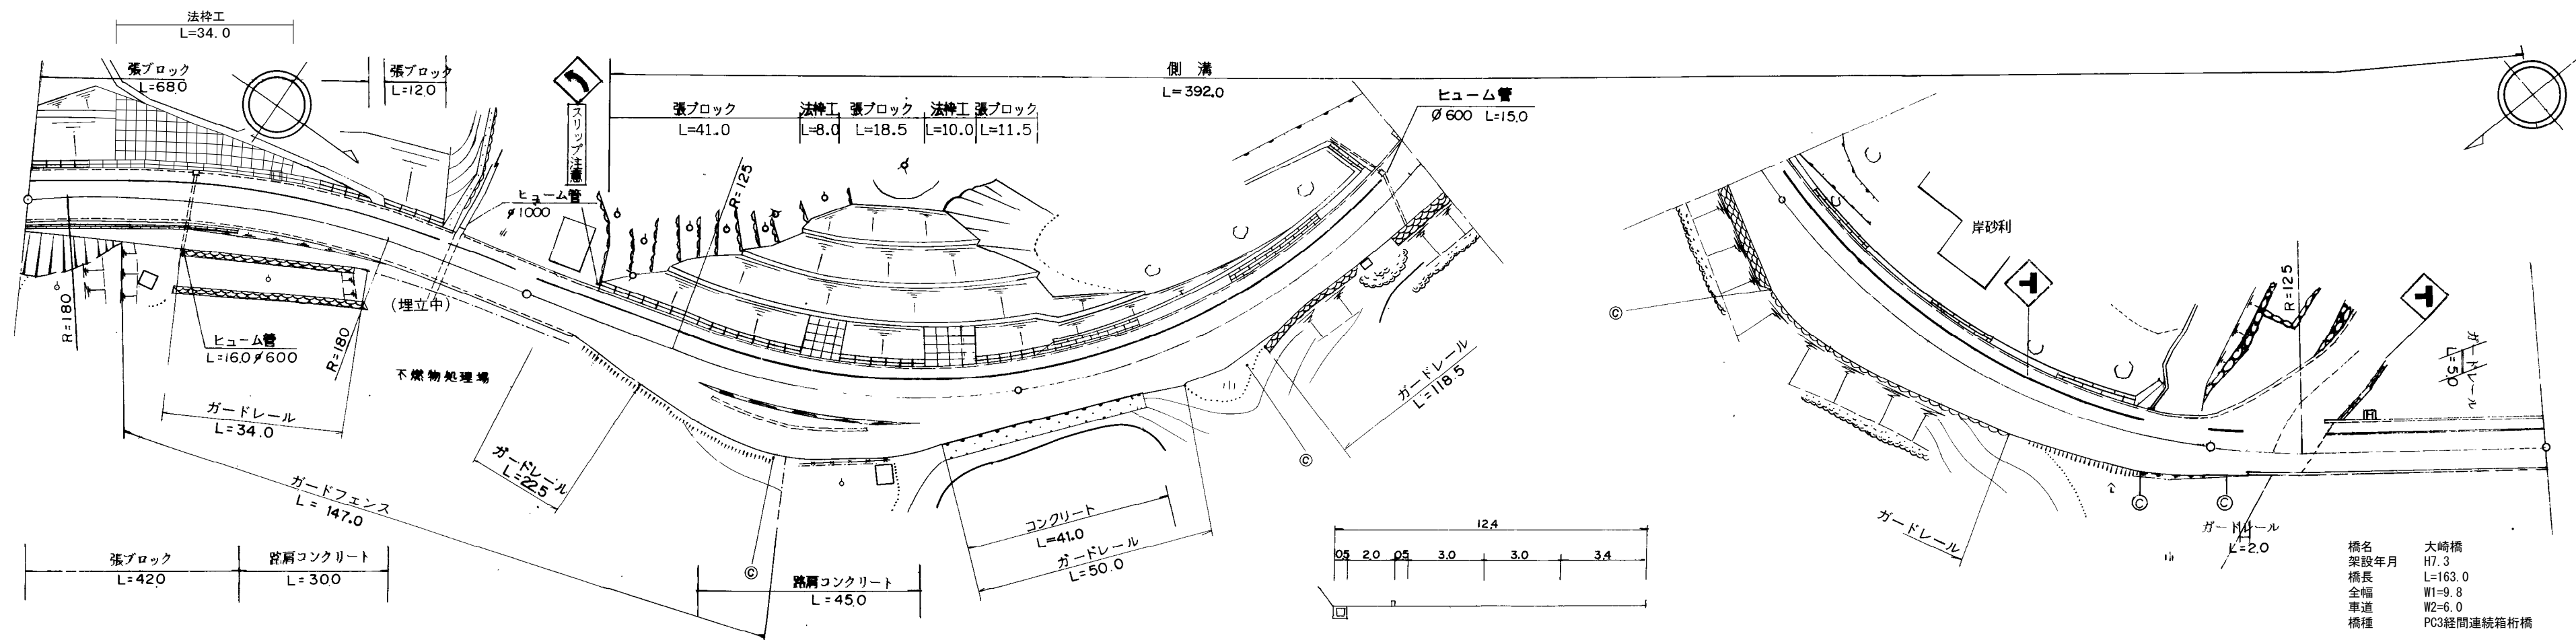

道路台帳修正履歴

カルテ番号	修正内容	調整年月日	業者名
	転記	2008.3.31	エムエスシー
2009-01-022	橋梁諸元変更	2010.3.31	エムエスシー
2022-01-003	平面修正	2023.3.31	エムエスシー

区間	番号	距離																												
		1	2	3	4	5	6	7	8	9	10	11	12	13	14	15	16	17	18	19	20	21	22	23	24					
全幅員		10.5	10.5	10.5	10.5	17.0	10.8	11.0	10.6	16.7	15.93	14.4	14.8	12.4	18.24	19.7	18.9	18.5	12.7	12.5	12.5	12.5	14.9	7.0	13.0	46.0	9.8			
全幅員内訳	車道	6.0	6.0	6.0	6.0	6.0	6.0	6.0	6.0	6.0	6.0	6.0	6.0	6.0	6.0	6.0	6.0	6.0	6.0	6.0	6.0	6.0	6.0	6.0	6.0	6.0	6.0	6.0		
	歩道	2.5	2.5	2.5	2.5	2.5	2.5	2.5	2.5	2.5	2.5	2.5	2.5	2.5	2.5	2.5	2.5	2.5	2.5	2.5	2.5	2.5	2.5	2.5	2.5	2.5	2.5	2.5		
	左側																													
	右側																													
	中央																													
側溝	左側	(0.5)	(0.5)	(0.5)	(0.5)	(0.5)	(0.5)	(0.5)	(0.5)	(0.5)	(0.5)	(0.5)	(0.5)	(0.5)	(0.5)	(0.5)	(0.5)	(0.5)	(0.5)	(0.5)	(0.5)	(0.5)	(0.5)	(0.5)	(0.5)	(0.5)	(0.5)	(0.5)		
側溝	右側	(0.5)	(0.5)	(0.5)	(0.5)	(0.5)	(0.5)	(0.5)	(0.5)	(0.5)	(0.5)	(0.5)	(0.5)	(0.5)	(0.5)	(0.5)	(0.5)	(0.5)	(0.5)	(0.5)	(0.5)	(0.5)	(0.5)	(0.5)	(0.5)	(0.5)	(0.5)	(0.5)		
その他																														
主要	工作物																													
路面	種別	AS																												
舗装	区間	1	2	3	4	5	6																							
	番号	100.0	100.0	100.0	100.0	20.0	46.0																							

路線名	一般国道 437号
図面名	143701049-00
作成年月日	2023年3月31日
縮尺	1/1000
図面番号	49-00
事務所名	柳井土木建築事務所 (大島分室)