


平面図 縮尺千分の一

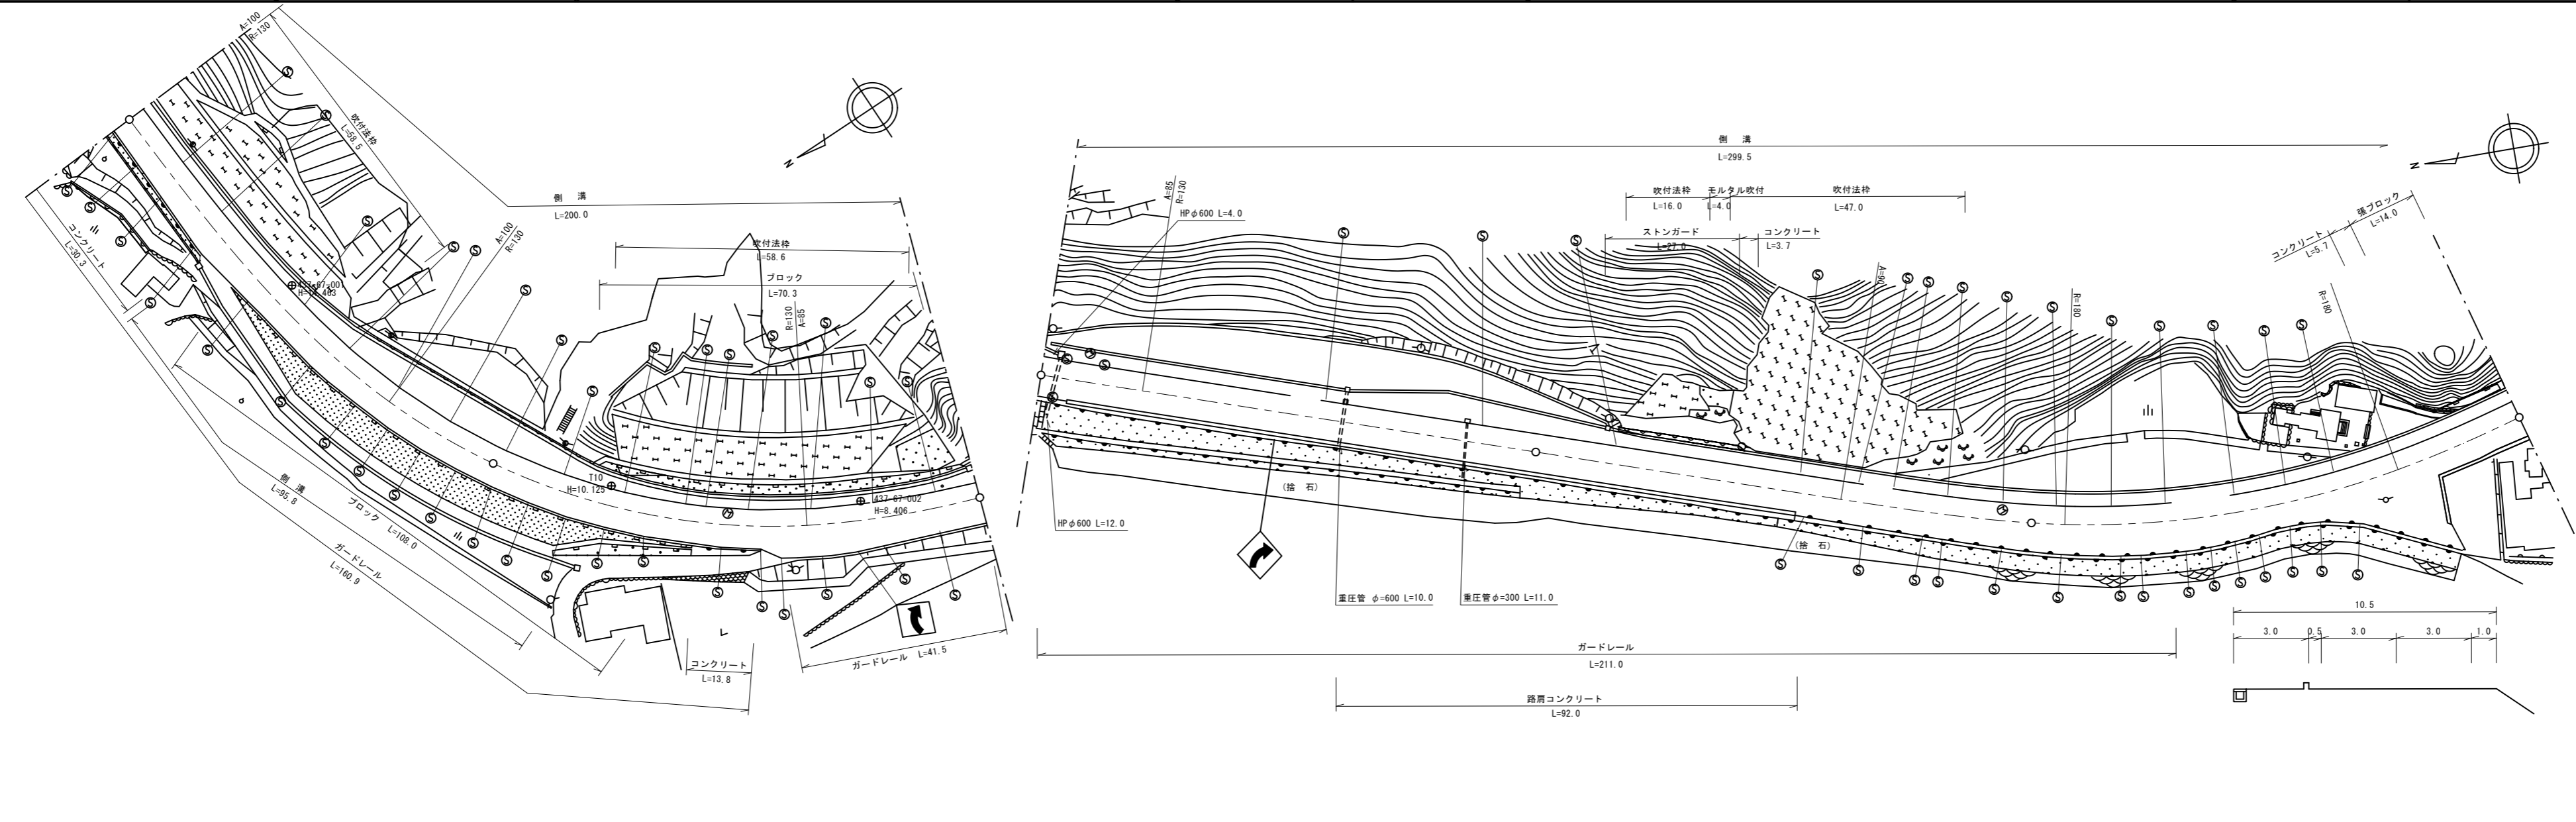

道路台帳修正履歴

カルテ番号	修正内容	調整年月日	業者名
	転記	2008. 3. 31	エムエスシー
2013-01-010	現道拡幅	2014. 3. 31	エムエスシー
2015-01-024	供用開始	2016. 3. 31	エムエスシー

区間	番号	100.0																							200.0																							300.0																							400.0																							500.0																																	
	距離	1	2	3	4	5	6	7	8	9	10	11	12	13	14	15	16	17	18	19	20	21	22	23	1	2	3	4	5	6	7	8	9	10	11	12	13	14	15	16	17	18	19	20	21	22	23	1	2	3	4	5	6	7	8	9	10	11	12	13	14	15	16	17	18	19	20	21	22	23	1	2	3	4	5	6	7	8	9	10	11	12	13	14	15	16	17	18	19	20	21	22	23	1	2	3	4	5	6	7	8	9	10	11	12	13	14	15	16	17	18	19	20	21	22	23											
全幅員	全幅員	9.85	11.3	14.75	14.45	10.75	11.1	12.9	11.45	11.9	11.6	11.6	13.1	12.21	11.6	10.6	10.5	11.2	11.6	12.25	12.9	12.4	11.2	11.2	11.1	11.2	9.85	11.3	14.75	14.45	10.75	11.1	12.9	11.45	11.9	11.6	11.6	13.1	12.21	11.6	10.6	10.5	11.2	11.6	12.25	12.9	12.4	11.2	11.2	11.1	11.2	9.85	11.3	14.75	14.45	10.75	11.1	12.9	11.45	11.9	11.6	11.6	13.1	12.21	11.6	10.6	10.5	11.2	11.6	12.25	12.9	12.4	11.2	11.2	11.1	11.2	9.85	11.3	14.75	14.45	10.75	11.1	12.9	11.45	11.9	11.6	11.6	13.1	12.21	11.6	10.6	10.5	11.2	11.6	12.25	12.9	12.4	11.2	11.2	11.1	11.2	9.85	11.3	14.75	14.45	10.75	11.1	12.9	11.45	11.9	11.6	11.6	13.1	12.21	11.6	10.6	10.5	11.2	11.6	12.25	12.9	12.4	11.2	11.2	11.1	11.2	
	車道	車道	6.0	6.5	6.5	6.5	6.5	6.5	6.0	6.0	6.0	6.0	6.0	6.0	6.0	6.0	6.0	6.0	6.0	6.0	6.0	6.0	6.0	6.0	6.0	6.0	6.0	6.5	6.5	6.5	6.5	6.5	6.5	6.0	6.0	6.0	6.0	6.0	6.0	6.0	6.0	6.0	6.0	6.0	6.0	6.0	6.0	6.0	6.0	6.0	6.0	6.5	6.5	6.5	6.5	6.5	6.5	6.0	6.0	6.0	6.0	6.0	6.0	6.0	6.0	6.0	6.0	6.0	6.0	6.0	6.0	6.0	6.0	6.0	6.0	6.0	6.5	6.5	6.5	6.5	6.5	6.5	6.0	6.0	6.0	6.0	6.0	6.0	6.0	6.0	6.0	6.0	6.0	6.0	6.0	6.0	6.0	6.0	6.0	6.0	6.0	6.0	6.5	6.5	6.5	6.5	6.5	6.5	6.0	6.0	6.0	6.0	6.0	6.0	6.0	6.0	6.0	6.0	6.0	6.0	6.0	6.0	6.0	6.0	6.0	6.0	6.0
		左側	2.6	3.0	7.0	6.7	3.0	3.0	2.6	2.9	3.9	3.9	5.4	4.57	4.0	3.0	3.0	3.0	3.0	3.0	3.0	3.0	3.0	3.0	3.0	3.0	2.6	3.0	7.0	6.7	3.0	3.0	2.6	2.9	3.9	3.9	5.4	4.57	4.0	3.0	3.0	3.0	3.0	3.0	3.0	3.0	3.0	3.0	3.0	3.0	2.6	3.0	7.0	6.7	3.0	3.0	2.6	2.9	3.9	3.9	5.4	4.57	4.0	3.0	3.0	3.0	3.0	3.0	3.0	3.0	3.0	3.0	3.0	3.0	3.0	2.6	3.0	7.0	6.7	3.0	3.0	2.6	2.9	3.9	3.9	5.4	4.57	4.0	3.0	3.0	3.0	3.0	3.0	3.0	3.0	3.0	3.0	3.0	3.0	3.0	2.6	3.0	7.0	6.7	3.0	3.0	2.6	2.9	3.9	3.9	5.4	4.57	4.0	3.0	3.0	3.0	3.0	3.0	3.0	3.0	3.0	3.0	3.0	3.0	3.0		
	右側	0.5	0.5	0.5	0.5	0.5	0.5	0.5	0.5	0.5	0.5	0.5	0.5	0.5	0.5	0.5	0.5	0.5	0.5	0.5	0.5	0.5	0.5	0.5	0.5	0.5	0.5	0.5	0.5	0.5	0.5	0.5	0.5	0.5	0.5	0.5	0.5	0.5	0.5	0.5	0.5	0.5	0.5	0.5	0.5	0.5	0.5	0.5	0.5	0.5	0.5	0.5	0.5	0.5	0.5	0.5	0.5	0.5	0.5	0.5	0.5	0.5	0.5	0.5	0.5	0.5	0.5	0.5	0.5	0.5	0.5	0.5	0.5	0.5	0.5	0.5	0.5	0.5	0.5	0.5	0.5	0.5	0.5	0.5	0.5	0.5	0.5	0.5	0.5	0.5	0.5	0.5	0.5	0.5	0.5	0.5	0.5	0.5	0.5	0.5	0.5	0.5	0.5	0.5	0.5	0.5	0.5	0.5	0.5	0.5	0.5	0.5	0.5	0.5	0.5	0.5	0.5	0.5	0.5	0.5	0.5	0.5	0.5	0.5	0.5		
	路肩	0.75	1.3	0.75	0.75	0.75	1.1	2.35	1.2	1.2	1.2	1.2	1.14	1.1	1.1	1.1	1.0	1.7	2.1	2.75	3.4	2.9	1.7	1.7	1.6	1.45	0.75	1.3	0.75	0.75	0.75	1.1	2.35	1.2	1.2	1.2	1.2	1.14	1.1	1.1	1.1	1.0	1.7	2.1	2.75	3.4	2.9	1.7	1.7	1.6	1.45	0.75	1.3	0.75	0.75	0.75	1.1	2.35	1.2	1.2	1.2	1.2	1.14	1.1	1.1	1.1	1.0	1.7	2.1	2.75	3.4	2.9	1.7	1.7	1.6	1.45	0.75	1.3	0.75	0.75	0.75	1.1	2.35	1.2	1.2	1.2	1.2	1.14	1.1	1.1	1.1	1.0	1.7	2.1	2.75	3.4	2.9	1.7	1.7	1.6	1.45	0.75	1.3	0.75	0.75	0.75	1.1	2.35	1.2	1.2	1.2	1.2	1.14	1.1	1.1	1.1	1.0	1.7	2.1	2.75	3.4	2.9	1.7	1.7	1.6	1.45	
中央	0.75	0.75	0.75	0.75	0.75	0.75	0.75	0.75	0.75	0.75	0.75	0.75	0.75	0.75	0.75	0.75	0.75	0.75	0.75	0.75	0.75	0.75	0.75	0.75	0.75	0.75	0.75	0.75	0.75	0.75	0.75	0.75	0.75	0.75	0.75	0.75	0.75	0.75	0.75	0.75	0.75	0.75	0.75	0.75	0.75	0.75	0.75	0.75	0.75	0.75	0.75	0.75	0.75	0.75	0.75	0.75	0.75	0.75	0.75	0.75	0.75	0.75	0.75	0.75	0.75	0.75	0.75	0.75	0.75	0.75	0.75	0.75	0.75	0.75	0.75	0.75	0.75	0.75	0.75	0.75	0.75	0.75	0.75	0.75	0.75	0.75	0.75	0.75	0.75	0.75	0.75	0.75	0.75	0.75	0.75	0.75	0.75	0.75	0.75	0.75	0.75	0.75	0.75	0.75	0.75	0.75	0.75	0.75	0.75	0.75	0.75	0.75	0.75	0.75	0.75	0.75	0.75	0.75	0.75	0.75	0.75	0.75	0.75	0.75			
側溝	左側	0.7	0.7	
	右側	0.7	0.7	
その他	
主要	工作物	
	路面種別	AS	AS																																	
舗装	区間	1																							2																							3																							4																							5																																	
	番号	100.0																							100.0																							100.0																							100.0																							100.0																																	

路線名	一般国道437号		
図面名	143701067-00		
作成年月日	2009年3月31日		
縮尺	1/1000	図面番号	67-00
事務所名	柳井土木建築事務所 (大島分室)		