


① 現道 2 現道(分離) 3 旧道 4 新道 5 専用自歩道

平面図 縮尺千分の一

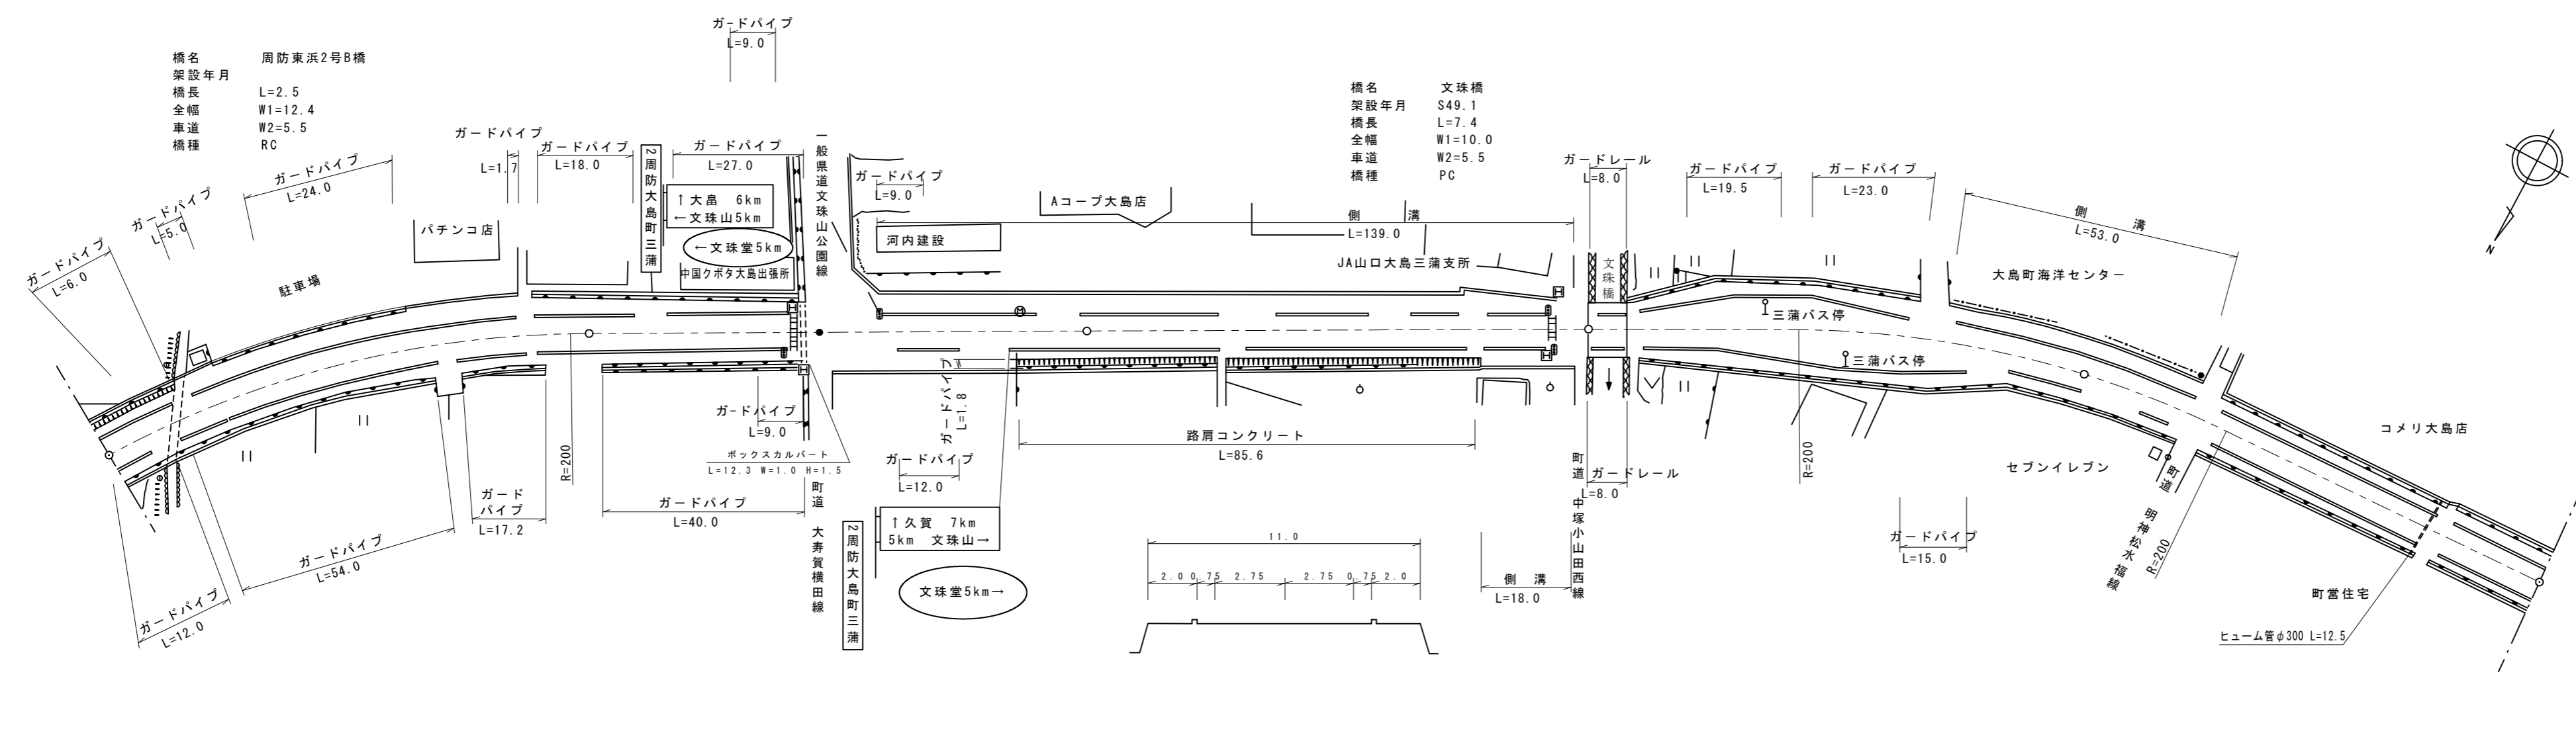

道路台帳修正履歴

カルテ番号	修正内容	調整年月日	業者名
	転記	2007.3.31	エムエスシー
2009-01-031	橋梁諸元変更 路側整備	2010.3.31	エムエスシー
2017-01-011	ヒューム管追加 緑石削除	2018.3.31	エムエスシー
2018-01-009	橋梁諸元追加	2019.3.29	エムエスシー

区間	番号	距離																													
		1	2	3	4	5	6	7	8	9	10	11	12	13	14	15	16	17	18	19	20	21	22	23	24	25	26	27	28	29	30
全幅員		12.4	12.4	12.4	11.0	14.9	15.4	12.9	12.9	12.7	13.2	15.2	14.1	15.5	10.0	10.0	11.8	13.5	15.1	16.5	17.0	18.0	17.5	17.0	6.0	4.0	4.0	4.0	15.0	13.0	11.4
全幅員内訳	車道	5.5	5.5	5.5	5.5	5.5	5.5	5.5	5.5	5.5	5.5	5.5	5.5	5.5	5.5	5.5	5.5	5.5	5.5	5.5	5.5	5.5	5.5	5.5	5.5	5.5	5.5	5.5	5.5	5.5	
	歩道	2.7	2.7	2.7	2.0	3.7	4.2	4.2	4.2	4.0	4.5	4.5	3.2	4.0	4.5	1.5	1.9	2.3	2.7	3.0	3.0	2.5	2.0	3.2	3.2	3.2	3.2	3.2	3.12	3.0	
	路側	0.75	0.75	0.75	0.75	0.6	0.6	0.6	0.6	0.6	0.6	0.6	0.7	0.75	0.75	0.9	1.0	1.15	1.25	1.25	1.5	2.5	2.25	1.3	1.3	1.15	1.0	0.9	0.75	0.75	
	路肩	0.75	0.75	0.75	0.75	0.6	0.6	0.6	0.6	0.6	0.6	0.6	0.7	0.75	0.75	0.9	1.0	1.15	1.25	1.25	1.5	2.5	2.25	1.3	1.3	1.15	1.0	0.9	0.75	0.75	
	分離帯																														
側溝	左側					0.5	0.5	0.5	0.5	0.6	0.6	0.6	0.6	0.6	0.6	0.6	0.6	0.6	0.6	0.6	0.6	0.6	0.6	0.6	0.6	0.6	0.6	0.6	0.6	0.6	
	右側					0.5	0.5	0.5	0.5	0.6	0.6	0.6	0.6	0.6	0.6	0.6	0.6	0.6	0.6	0.6	0.6	0.6	0.6	0.6	0.6	0.6	0.6	0.6	0.6	0.6	
主要	工作物	1630																													
路面	種別	AS																												AS	
舗装	区間	1	2	3	4	5	6	7	8	9																					
	番号	13.8	2.5	83.7	46.0	54.0	100.0	7.4	92.6	100.0																					

路線名	一般国道 437号
図面名	143701069-00
作成年月日	2009年3月31日
縮尺	1/1000
図面番号	69-00
事務所名	柳井土木建築事務所 (大島分室)