


平面図 縮尺千分の一

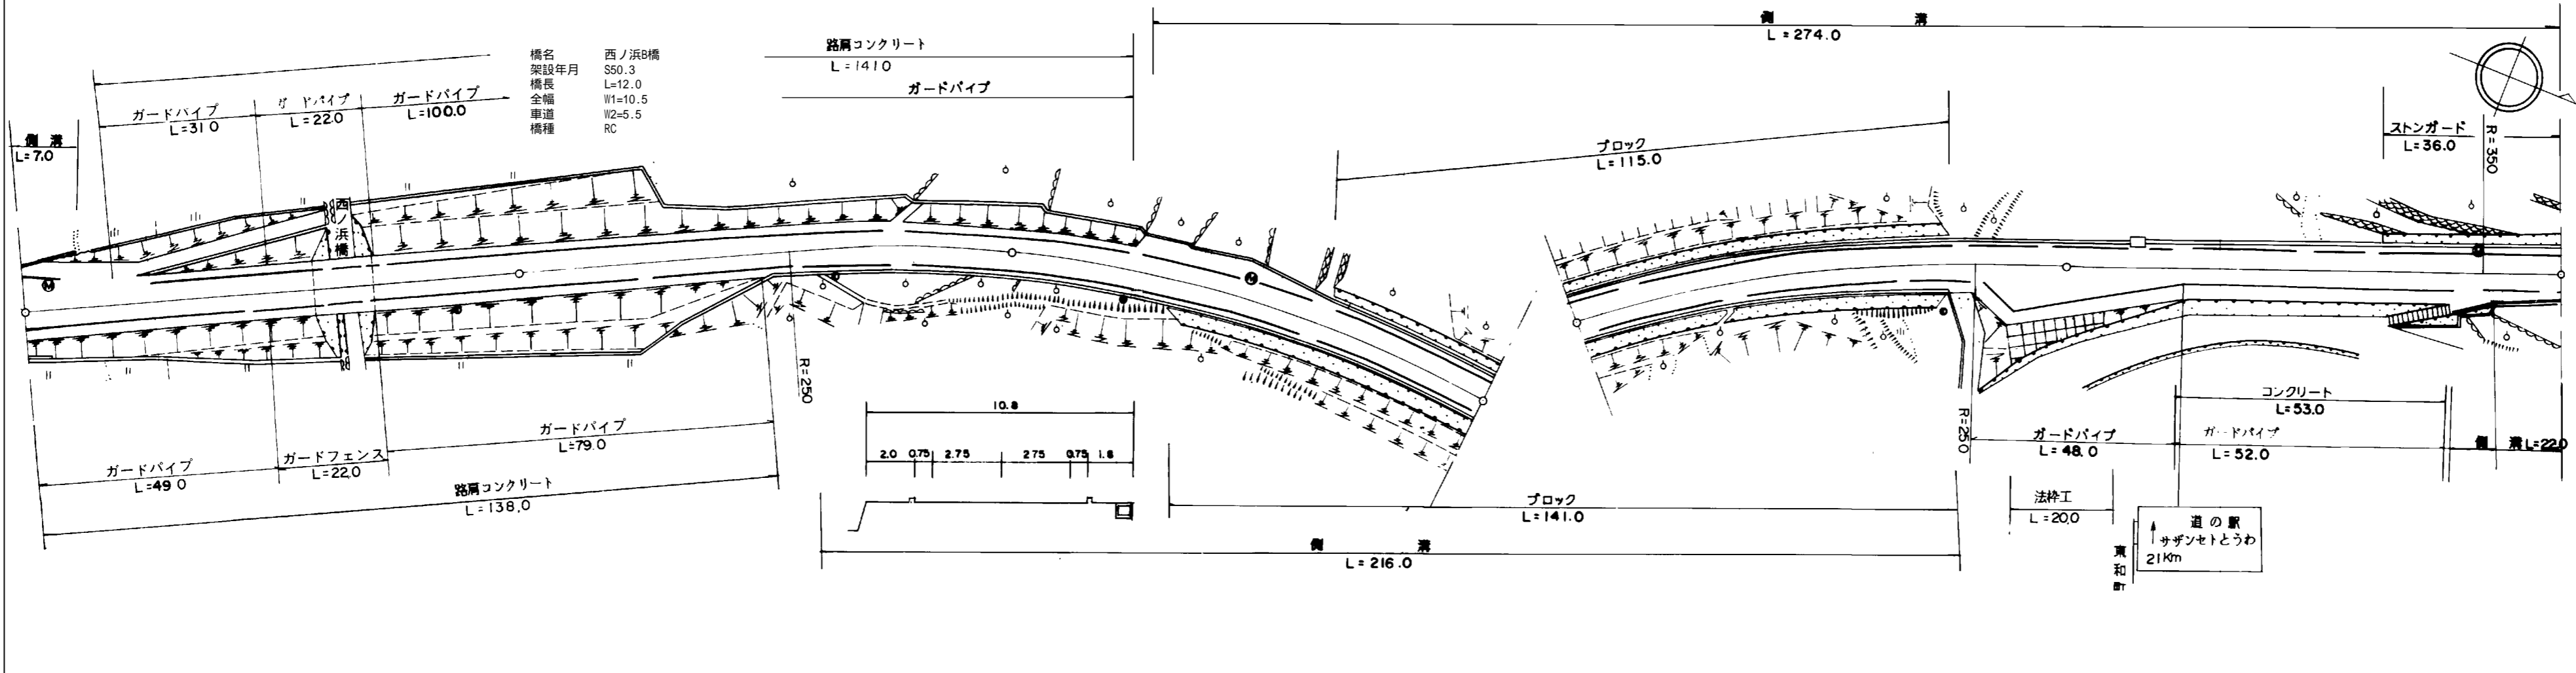

道路台帳修正履歴

カルテ番号	修正内容	調整年月日	業者名
	転記	2005.3.31	エムエスシ-
2009-01-033	橋梁諸元変更	2010.3.31	エムエスシ-
2013-00-018	橋梁名称変更	2014.3.31	宇部建設

区間	番号																									
	1	2	3	4	5	6	7	8	9	10	11	12	13	14	15	16	17	18	19	20	21	22	23	24	25	26
点間	3.0	4.0		19.0		33.0	12.0	28.0	11.0	26.0	13.0	24.0	21.0	17.0	9.0	15.0	60.0	4.0	7.0	12.0	24.0	54.0	8.0	14.0		
全幅員	100.0																									
	15.0	13.8	12.5	11.1	10.5	10.84	11.1	10.8	10.8	10.8	10.8	10.8	13.0	10.6	10.6	10.6	10.6	11.0	17.3	15.57	12.1	12.1	12.0	12.0	11.5	
全幅員内訳	車道	8.0	6.8	5.5	5.5	5.5	5.5	5.5	5.5	5.5	5.5	5.5	5.5	5.5	5.5	5.5	5.5	5.5	5.5	5.5	5.5	5.5	5.5	5.5	5.5	5.5
	歩道	2.6	2.8	3.0	2.0	1.7	1.87	2.0	1.8	1.8	1.8	1.8	2.0	1.8	1.8	1.8	1.8	1.8	2.2	2.5	2.6	2.8	2.0	2.0	2.0	
	左側	1.65	1.45	1.25	0.75	0.75	0.75	0.75	0.75	0.75	0.75	0.75	0.75	0.75	0.75	0.75	0.75	0.75	0.75	0.75	0.75	0.75	0.75	0.75	0.75	0.75
	右側	0.75	0.75	0.75	0.75	0.75	0.75	0.75	0.75	0.75	0.75	0.75	0.75	0.75	0.75	0.75	0.75	0.75	0.75	0.75	0.75	0.75	0.75	0.75	0.75	0.75
側溝	(0.6)	(0.6)	(0.6)																							
その他																										
主要	10430																									
路面	AS																									
舗装	1	2	3	4	5	6	7																			
区間	59.0	12.0	29.0	100.0	100.0	100.0	100.0																			
番号																										

路線名	一般国道 437号
図面名	143701071-00
作成年月日	2014年3月31日
縮尺	1/1000
図面番号	71-00
事務所名	柳井土木建築事務所 (大島分室)