


標題	路線コード	437	図面コード	74-0	路線名	一般国道437号	県名	山口県	地名	大島郡周防大島町大字西三蒲	図面番号	74	① 現道 2 現道(分離) 3 旧道 4 新道 5 専用自歩道
----	-------	-----	-------	------	-----	----------	----	-----	----	---------------	------	----	---------------------------------

平面図
縮尺千分の一

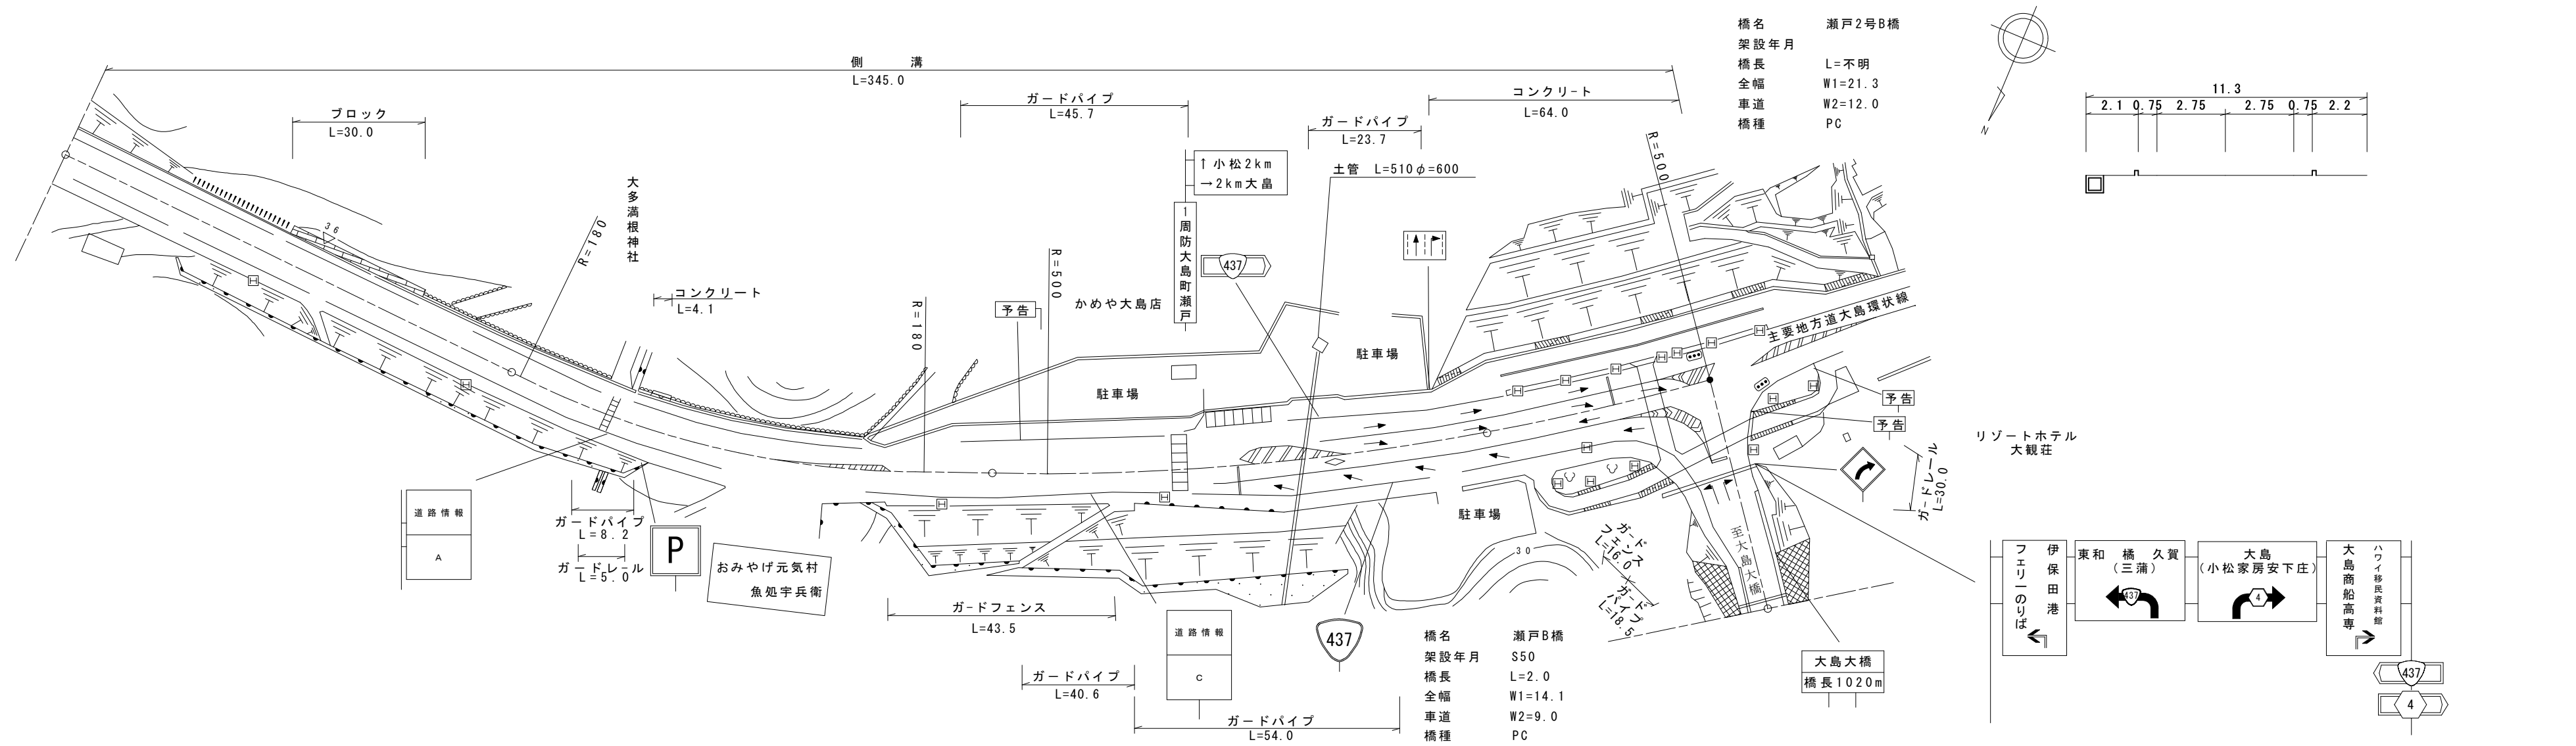

道路台帳修正履歴

カルテ番号	修正内容	調整年月日	業者名
	転記	2007.3.31	エムエスシー
2009-01-034	橋梁諸元変更 路側整備	2010.3.31	エムエスシー
2011-01-002	路側整備	2012.3.30	エムエスシー
2017-01-013	標識内容変更 道路情報規格変更	2018.3.30	エムエスシー
2018-01-010	橋梁諸元追加 (点検結果をふまえて 橋梁としなし)	2019.3.29	エムエスシー
2022-01-005	ガードパイプ設置	2022.3.29	エムエスシー

区間	番号	100.0																						200.0																						300.0																						392.0 400.0																						500.0	
点間	距離			65.0		35.0		17.0		28.5		24.5		5.0		24.0		6.0		22.0		32.0		28.0		12.0		4.0		19.0		20.0		11.0		3.0		6.0		9.0		9.0		9.0	
全幅員内訳	全幅員			11.3		11.1		11.5		11.7		14.0		14.0		14.0		16.8		17.5		17.5		20.2		23.2		22.5		19.5		20.0		20.0		14.1		14.1		14.1		14.1		12.0		9.0	
	車道			5.5		5.5		5.5		5.5		5.5		5.5		5.5		9.1		10.0		10.0		12.0		12.0		12.0		12.0		12.0		12.0		9.0		9.0		9.0		9.0		8.0		6.0	
	歩道	左側		2.1		2.1		2.5		2.7		2.7		2.7		2.7		3.74		4.0		4.0		4.0		4.0		7.28		3.5		3.5		3.5		3.5		3.5		3.5		3.5		2.4		1.5	
	路肩	左側		0.75		0.75		0.75		0.75		0.75		0.75		0.75		0.96		1.0		1.0		1.0		1.0		0.5		0.5		0.5		0.5		0.5		0.5		0.5		0.5		0.75		0.75	
	中央分離帯	
側溝	左側		0.7		0.7		0.7		0.7		0.7		0.7		0.7		0.5		0.5		0.5		0.5		0.5		0.5		0.5		0.5		0.5		0.5		0.5		0.5		0.5		0.5		0.5	
その他	
主要	工作物	
路面	種別	AS																						AS																						AS																						AS	
舗装	区間番号	1 100.0																						2 100.0																						3 100.0																						4 45.0																						5 11.0																						6 3.0																						7 33.0																					

路線名	一般国道 437号		
図面名	143701074-00		
作成年月日	2023年3月31日		
縮尺	1/1000	図面番号	74-00
事務所名	柳井土木建築事務所 (大島分室)		