


平面図 縮尺千分の一

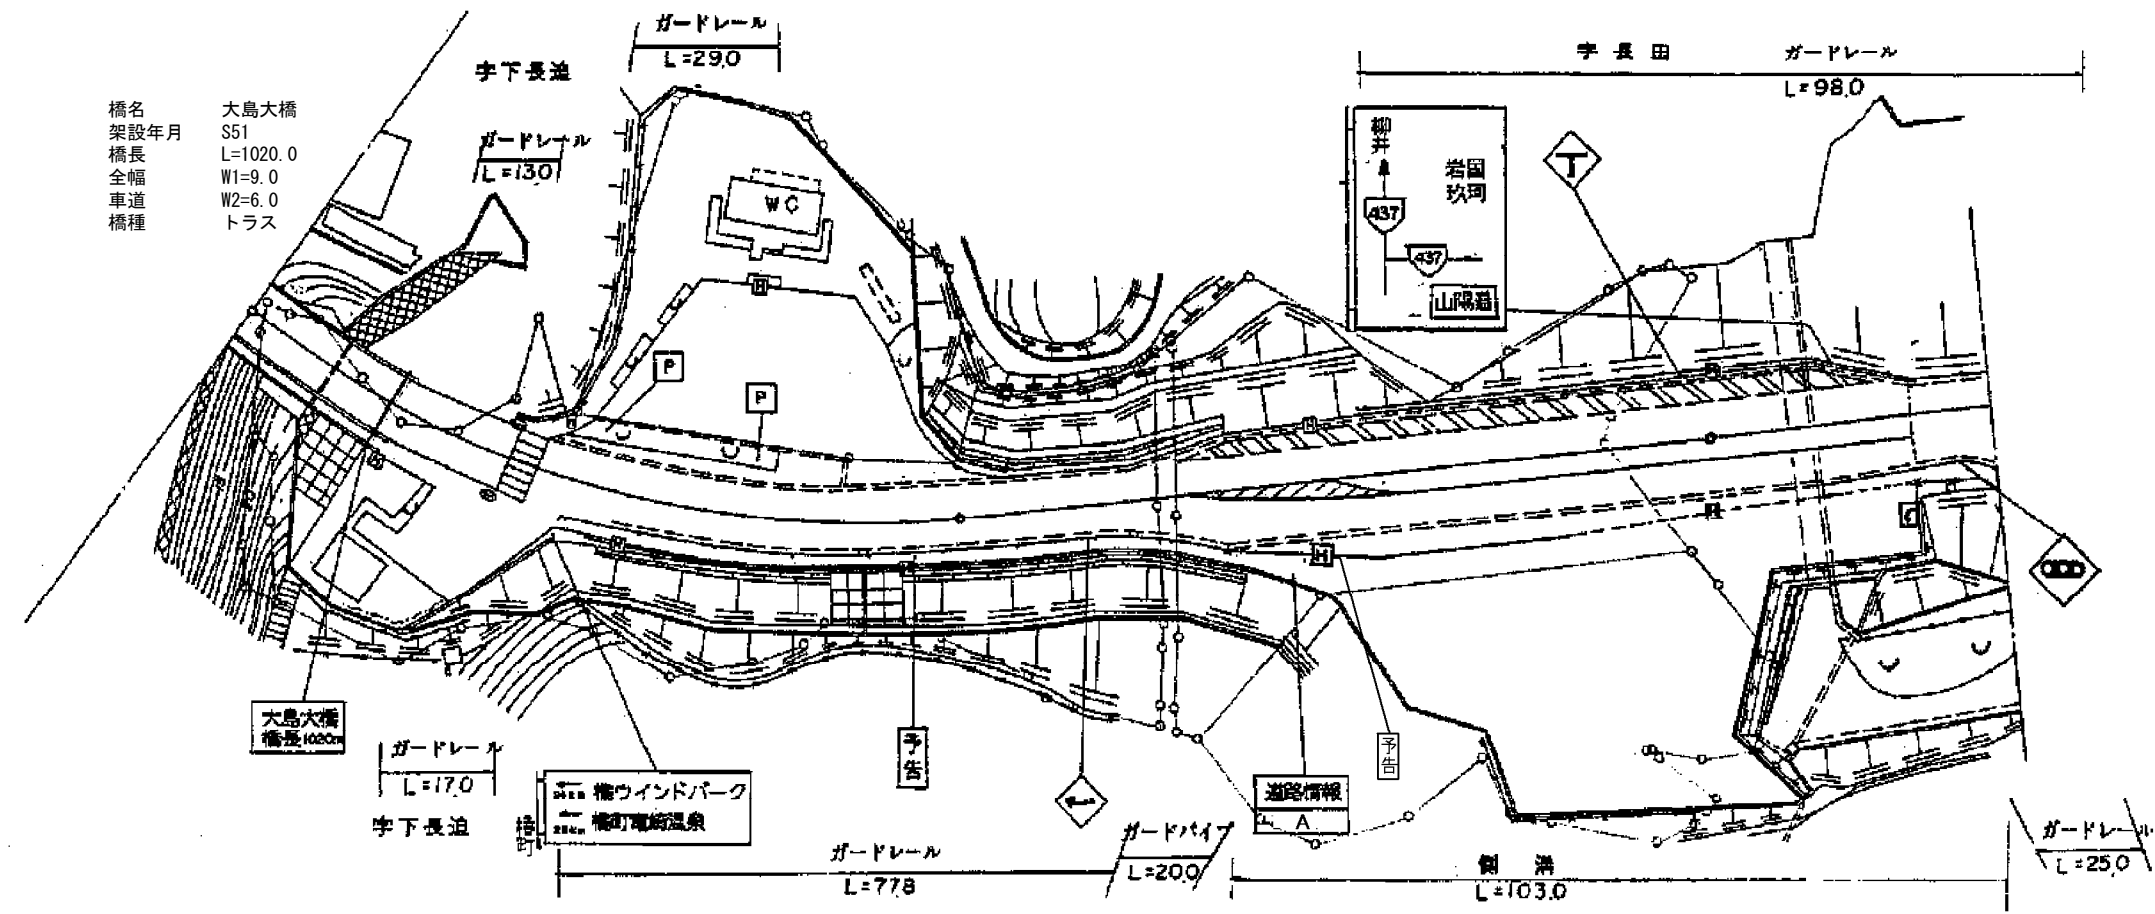

道路台帳修正履歴

カルテ番号	修正内容	調整年月日	業者名
	転記	2005. 3. 31	エムエスシー
2009-01-037	橋梁諸元変更	2010. 3. 31	エムエスシー
2017-01-014	標識設置 道路情報版規格変更	2018. 3. 30	エムエスシー

区間	番号	100.0																			200.0										300.0										400.0										500.0									
		1	2	3	4	5	6	7	8	9	10	11	12	13	14	15	16	17	18	19	20	21	22	23	24	25	26	27	28	29	30	31	32	33	34	35	36	37	38	39	40	41	42	43	44	45	46	47	48	49	50									
点間	距離	23.0		20.5		6.5		11.0		12.0		7.0		6.0		5.0		9.0		22.0		5.0		4.0		21.0		24.0		20.0		14.0		13.0		11.0																								
		9.0		9.5		9.5		10.5		10.5		10.0		9.5		9.95		9.0		9.0		9.0		12.0		15.0		22.5		22.5		17.8		17.0		12.0		12.0																						
全幅員	車道	6.0		6.0		6.0		7.0		7.0		6.5		6.0		5.85		5.5		5.5		5.5		8.5		12.0		12.0		12.0		11.5		8.5		8.5																								
		歩道	左側	1.5		1.5		1.5		1.5		1.5		1.5		1.5		1.5		1.5		1.5		1.5		1.5		1.5		1.5		1.5		1.5		1.5																								
				右側	0.75		0.75		1.0		1.0		1.0		1.0		1.0		1.0		1.0		1.0		1.0		1.0		1.0		1.0		1.0		1.0		1.0																							
			路肩		左側	0.75		0.75		1.0		1.0		1.0		1.0		1.0		1.0		1.0		1.0		1.0		1.0		1.0		1.0		1.0		1.0		1.0																						
				右側		0.75		1.0		1.0		1.0		1.0		1.0		1.0		1.0		1.0		1.0		1.0		1.0		1.0		1.0		1.0		1.0		1.0		1.0																				
中央	分離帯	-			-		-		-		-		-		-		-		-		-		-		-		-		-		-		-		-		-																							
		-		-		-		-		-		-		-		-		-		-		-		-		-		-		-		-		-		-		-																						
側溝	左側	-		-		-		-		-		-		-		-		-		-		-		-		-		-		-		-		-		-																								
		-		-		-		-		-		-		-		-		-		-		-		-		-		-		-		-		-		-		-																						
その他	左側	-		-		-		-		-		-		-		-		-		-		-		-		-		-		-		-		-		-																								
		-		-		-		-		-		-		-		-		-		-		-		-		-		-		-		-		-		-		-																						
主要	工作物	11250		-		-		-		-		-		-		-		-		-		-		-		-		-		-		-		-		-																								
		-		-		-		-		-		-		-		-		-		-		-		-		-		-		-		-		-		-		-																						
路面	種別	AS		-		-		-		-		-		-		-		-		-		-		-		-		-		-		-		-		-																								
		-		-		-		-		-		-		-		-		-		-		-		-		-		-		-		-		-		-		-																						
舗装	区間	1		2		3		4		5		6		7		8		9		10		11		12		13		14		15		16		17		18																								
		23.0		77.0		100.0		38.0		-		-		-		-		-		-		-		-		-		-		-		-		-		-		-																						

路線名	一般国道 437号		
図面名	143701077-00		
作成年月日	2009年3月31日		
縮尺	1/1000	図面番号	77-00
事務所名	柳井土木建築事務所 (大島分室)		