


平面図
縮尺千分の一

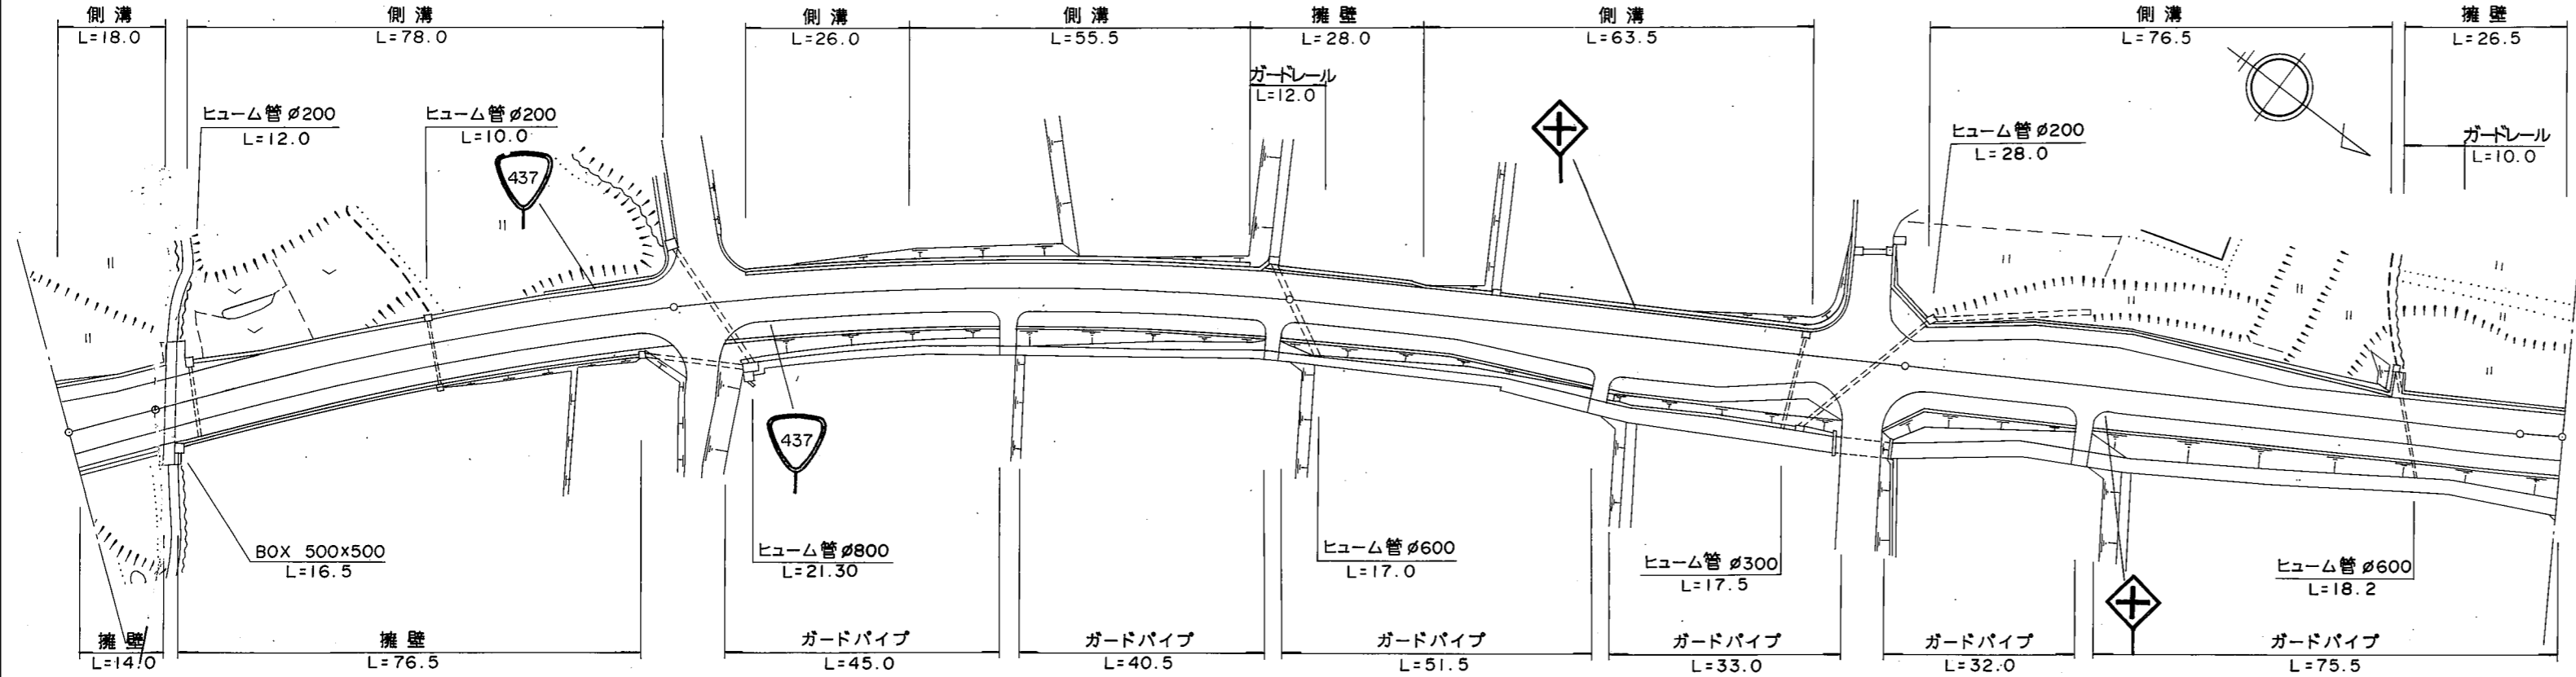

道路台帳修正履歴

カルテ番号	修正内容	調整年月日	業者名
	転記	2005. 3. 31	イワキ測量設計

区間	番号	100.0		200.0		300.0		400.0		407.0		500.0					
	距離	14.0	86.0	12.0	81.0	7.0	27.5	27.5	15.0	16.0	14.0	20.0	15.0	28.0	13.0	24.0	7.0
全幅員内訳	全幅員	14.0	13.0	10.0	10.5	10.0	10.5	13.5	13.5	10.5	10.0	15.5	15.5	13.0	10.5	10.0	10.0
	車道	6.0	6.0	6.0	6.0	6.0	6.0	6.0	6.0	6.0	6.0	6.0	6.0	6.0	6.0	6.0	6.0
	歩道	3.0	3.0	2.5	2.5	2.5	2.5	2.5	2.5	2.5	2.5	2.5	2.5	2.5	2.5	2.5	2.5
	路肩	2.0	1.5	1.0	1.5	1.0	1.5	1.5	1.5	1.5	1.0	3.5	3.5	1.0	1.5	1.0	1.0
	中央分離帯	0.5	0.5	0.5	0.5	0.5	0.5	0.5	0.5	0.5	0.5	0.5	0.5	0.5	0.5	0.5	0.5
側溝	左側	(0.5)	(0.5)	(0.5)	(0.5)	(0.5)	(0.5)	(0.5)	(0.5)	(0.5)	(0.5)	(0.5)	(0.5)	(0.5)	(0.5)	(0.5)	(0.5)
側溝	右側	(0.5)	(0.5)	(0.5)	(0.5)	(0.5)	(0.5)	(0.5)	(0.5)	(0.5)	(0.5)	(0.5)	(0.5)	(0.5)	(0.5)	(0.5)	(0.5)
その他																	
主要路面	種類	AS	AS	AS	AS	AS	AS	AS	AS	AS	AS	AS	AS	AS	AS	AS	AS
舗装区間	番号	1	2	3	4	5	6										
舗装区間	距離	14.0	86.0	100.0	100.0	100.0	100.0	100.0	100.0	100.0	100.0	100.0	100.0	100.0	100.0	100.0	100.0

路線名	一般国道 437号
図面名	143704008-00
作成年月日	2009年3月31日
縮尺	1/1000
図面番号	008-00
事務所名	山口県柳井土木建築事務所