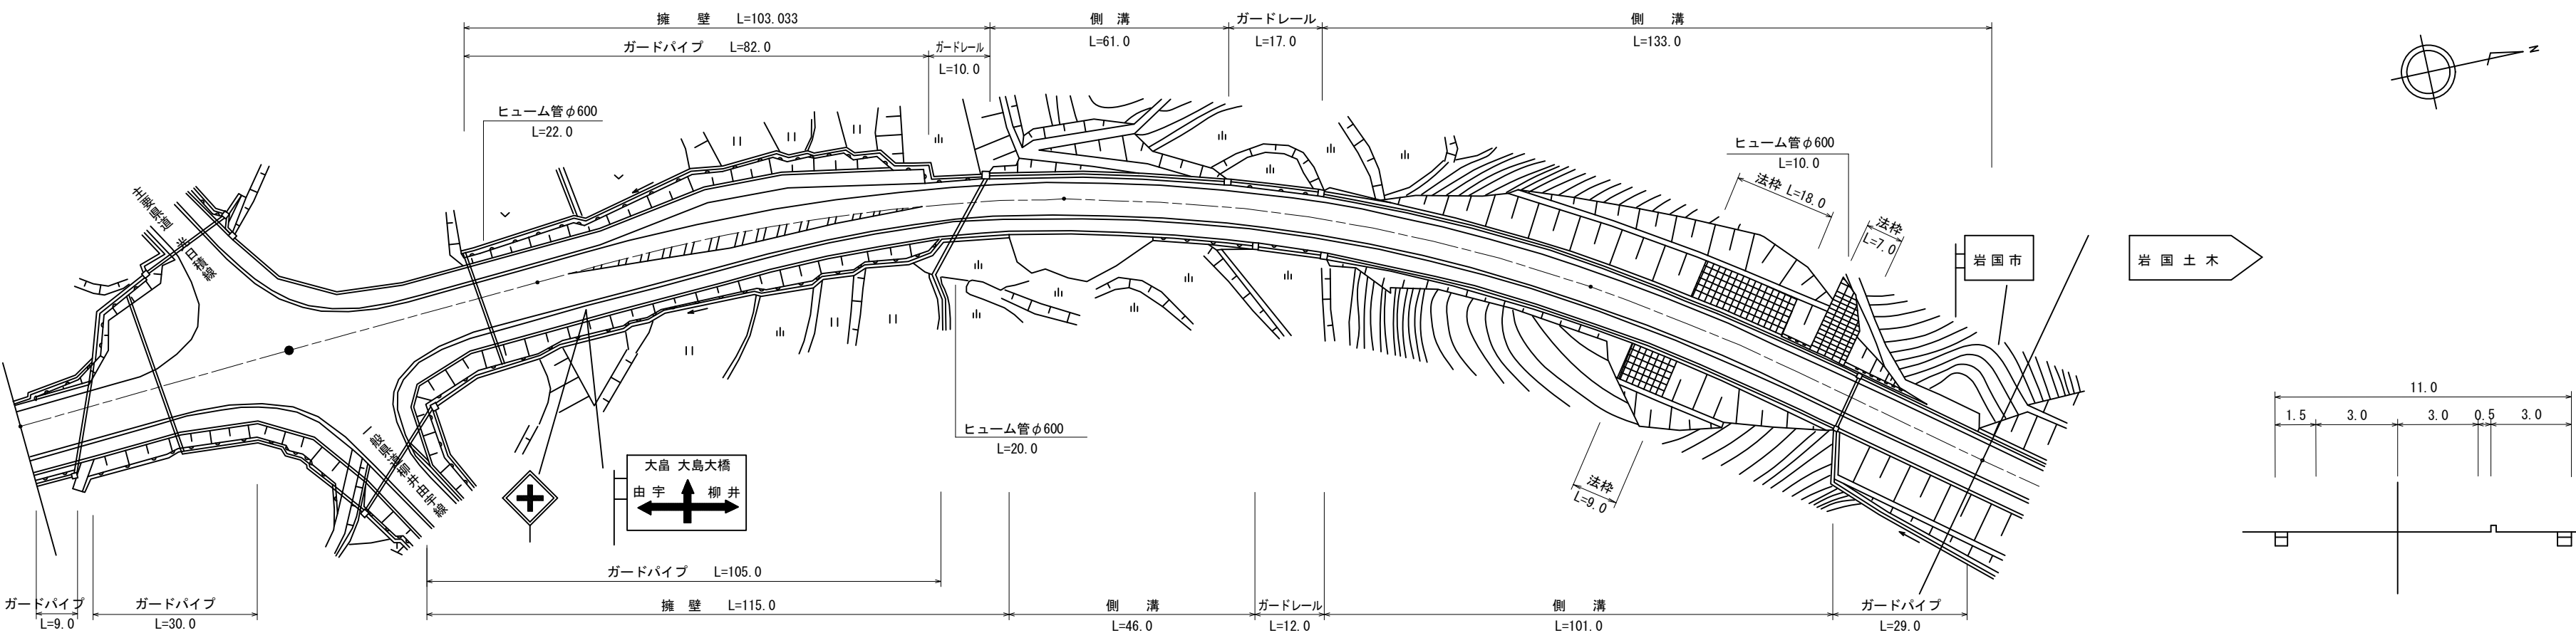


| 標題 | | 路線コード | | 437 | | 図面コード | | 016-00 | | 路 線 名 | | 一般国道437号 | | 県 名 | | 山 口 県 | | 地 名 | | 柳井市 日積 | | 図面番号 | | 1 9 | | ① 現道 2 現道(分離) 3 旧道 4 新道 5 専用自歩道 | | | | | | | | | | | |
|---|--|--------------------------------------|--|---|--|--------|--|--------|--|-------|--|----------|--|-----|--|-------|--|-----|--|--------|--|------|--|-----|--|---------------------------------|--|--|--|-------------|--|-------------|--|-------------|--|---------|--|
| <div>平面図</div> <div>縮尺千分の一</div>  | | | | | | | | | | | | | | | | | | | | | | | | | | | | | | 道路台帳修正履歴 | | | | | | | |
| | | | | | | | | | | | | | | | | | | | | | | | | | | | | | | カルテ番号 | | 修正内容 | | 調整年月日 | | 業者名 | |
| | | | | | | | | | | | | | | | | | | | | | | | | | | | | | | | | 転記 | | 2007. 3. 31 | | イワキ測量設計 | |
| | | | | | | | | | | | | | | | | | | | | | | | | | | | | | | 2011-04-005 | | 標識 | | 2012. 3. 31 | | 泉土木コ | |
| | | | | | | | | | | | | | | | | | | | | | | | | | | | | | | 2019-04-002 | | 平面修正, ベクタ変換 | | 2020. 3. 31 | | 泉土木コ | |
| 区 間 | | 番 号 | | 100.0 200.0 300.0 400.0 500.0 | | | | | | | | | | | | | | | | | | | | | | | | | | | | | | | | | |
| 点 間 | | 距 離 | | 52.0 48.0 15.0 20.0 15.0 27.0 12.0 11.0 31.0 19.0 50.0 53.0 27.0 | | | | | | | | | | | | | | | | | | | | | | | | | | | | | | | | | |
| 全 幅 員 | | 員 | | 13.0 13.0 15.0 15.0 17.0 16.0 12.5 10.0 10.0 11.0 10.0 10.0 11.0 10.5 10.5 | | | | | | | | | | | | | | | | | | | | | | | | | | | | | | | | | |
| 全 幅 員 内 訳 | | 車 道 | | 9.0 9.0 9.0 9.0 8.0 7.0 6.0 6.0 6.0 6.0 6.0 6.0 6.0 6.0 6.0 | | | | | | | | | | | | | | | | | | | | | | | | | | | | | | | | | |
| | | 左 側 | | 0.0 2.5 2.5 2.5 2.5 2.5 2.5 2.5 2.5 2.5 2.5 2.5 2.5 2.5 2.5 | | | | | | | | | | | | | | | | | | | | | | | | | | | | | | | | | |
| | | 右 側 | | 2.5 2.5 2.5 2.5 2.5 2.5 2.5 2.5 2.5 2.5 2.5 2.5 2.5 2.5 2.5 | | | | | | | | | | | | | | | | | | | | | | | | | | | | | | | | | |
| | | 左 側 | | 1.0 0.5 0.5 0.5 0.5 0.5 1.0 1.0 1.5 1.5 1.5 1.5 1.5 1.5 1.5 | | | | | | | | | | | | | | | | | | | | | | | | | | | | | | | | | |
| | | 右 側 | | 0.5 0.5 0.5 0.5 0.5 0.5 0.5 0.5 0.5 0.5 0.5 0.5 0.5 0.5 0.5 | | | | | | | | | | | | | | | | | | | | | | | | | | | | | | | | | |
| 側 溝 | | 左 側 | | (0.5) (0.5) (0.5) (0.5) (0.5) (0.5) (0.5) (0.5) (0.5) (0.5) (0.5) (0.5) (0.5) (0.5) (0.5) | | | | | | | | | | | | | | | | | | | | | | | | | | | | | | | | | |
| 側 溝 | | 右 側 | | (0.5) (0.5) (0.5) (0.5) (0.5) (0.5) (0.5) (0.5) (0.5) (0.5) (0.5) (0.5) (0.5) (0.5) (0.5) | | | | | | | | | | | | | | | | | | | | | | | | | | | | | | | | | |
| その他 | | | | | | | | | | | | | | | | | | | | | | | | | | | | | | | | | | | | | |
| 主 要 工 作 物 | | | | | | | | | | | | | | | | | | | | | | | | | | | | | | | | | | | | | |
| 路 面 種 別 | | AS AS | | | | | | | | | | | | | | | | | | | | | | | | | | | | | | | | | | | |
| 舗 装 区 間 番 号 | | 1 52.0 2 48.0 3 100.0 4 100.0 5 80.0 | | | | | | | | | | | | | | | | | | | | | | | | | | | | | | | | | | | |
| 路線名 | | 一般国道 437号 | | | | | | | | | | | | | | | | | | | | | | | | | | | | | | | | | | | |
| 図面名 | | 143704016-00 | | | | | | | | | | | | | | | | | | | | | | | | | | | | | | | | | | | |
| 作成年月日 | | 2020年3月31日 | | | | | | | | | | | | | | | | | | | | | | | | | | | | | | | | | | | |
| 縮尺 | | 1/1000 | | 図面番号 | | 016-00 | | | | | | | | | | | | | | | | | | | | | | | | | | | | | | | |
| 事務所名 | | 山口県柳井土木建築事務所 | | | | | | | | | | | | | | | | | | | | | | | | | | | | | | | | | | | |