


標題	路線コード	437	図面コード	091-00	路線名	一般国道437号	県名	山口県	地名	柳井市 神代	図面番号	2	① 現道 2 現道(分離) 3 旧道 4 新道 5 専用自歩道
----	-------	-----	-------	--------	-----	----------	----	-----	----	--------	------	---	---------------------------------

平面図
縮尺千分の一

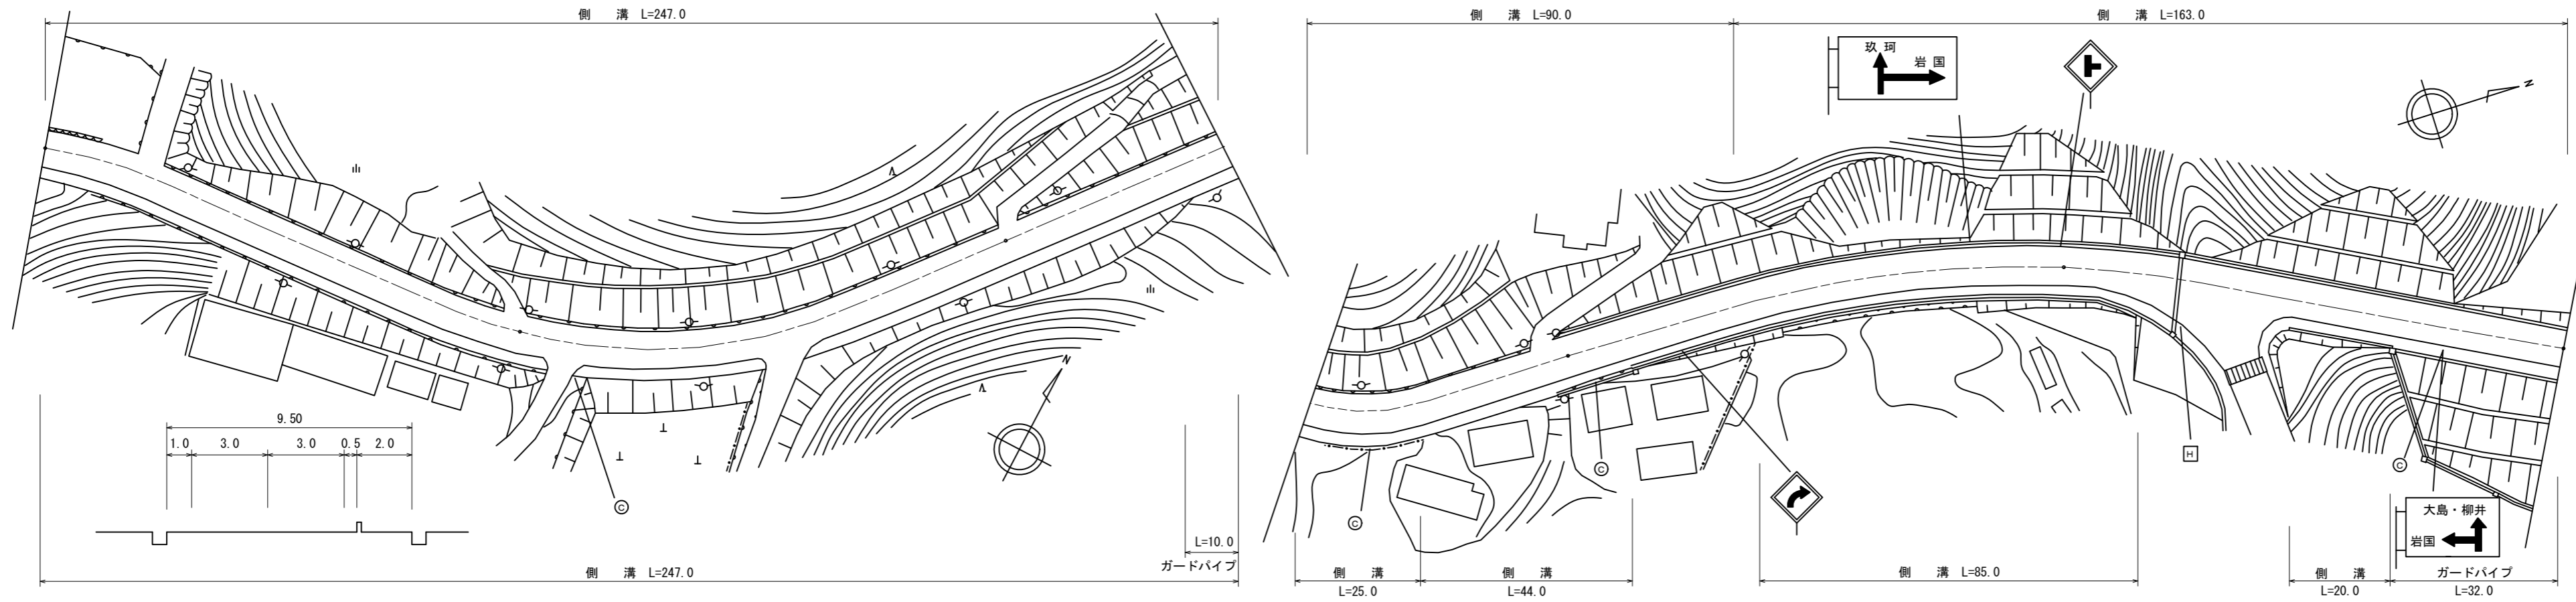

道路台帳修正履歴

カルテ番号	修正内容	調整年月日	業者名
	転記	2007. 3. 31	イワキ測量設計
2019-04-003	標識撤去、ベクタ変換	2020. 3. 31	泉土木コ

区間番号	100.0										200.0										300.0										400.0										500.0	
	1	2	3	4	5	6	7	8	9	10	1	2	3	4	5	6	7	8	9	10	1	2	3	4	5	6	7	8	9	10	1	2	3	4	5	6	7	8	9	10	1	2	3	4	5	6	7	8	9	10	
点間距離	100.0										100.0										45.0										23.0										32.0										12.0										25.0										63.0										67.0										33.0										
全幅員内訳	全幅員	9.5										9.5										10.0										10.0										9.5										10.0										9.5										10.5										10.5										10.5									
	車道	6.0										6.0										6.0										6.0										6.0										6.0										6.0										6.0										6.0										6.0									
	歩道	2.0										2.0										2.0										2.0										2.5										2.5										2.5										2.5										2.5										2.5									
	路肩	1.0										1.5										1.5										1.0										1.0										1.0										1.5										1.5										1.5										1.5									
	中央分離帯	0.5										0.5										0.5										0.5										0.5										0.5										0.5										0.5										0.5																			
側溝	左側	0.5										0.5										0.5										0.5										0.5										0.5										0.5										0.5										0.5										0.5									
	右側	0.5										0.5										0.5										0.5										0.5										0.5										0.5										0.5										0.5										0.5									
その他	
主要工造物	
路面種別	AS	
舗装区間番号	1 100.0										2 100.0										3 100.0										4 100.0										5 100.0	

路線名	一般国道 437号		
図面名	143704091-00		
作成年月日	2020年3月31日		
縮尺	1/1000	図面番号	091-00
事務所名	山口県柳井土木建築事務所		