


標題	路線コード	489	図面コード	7-0	路線名	一般国道489号	県名	山口県	地名	山口市徳地小古祖 八坂	図面番号	7	① 現道 2 現道(分離) 3 旧道 4 新道 5 専用自歩道
----	-------	-----	-------	-----	-----	----------	----	-----	----	-------------	------	---	---------------------------------

平面図
縮尺千分の一

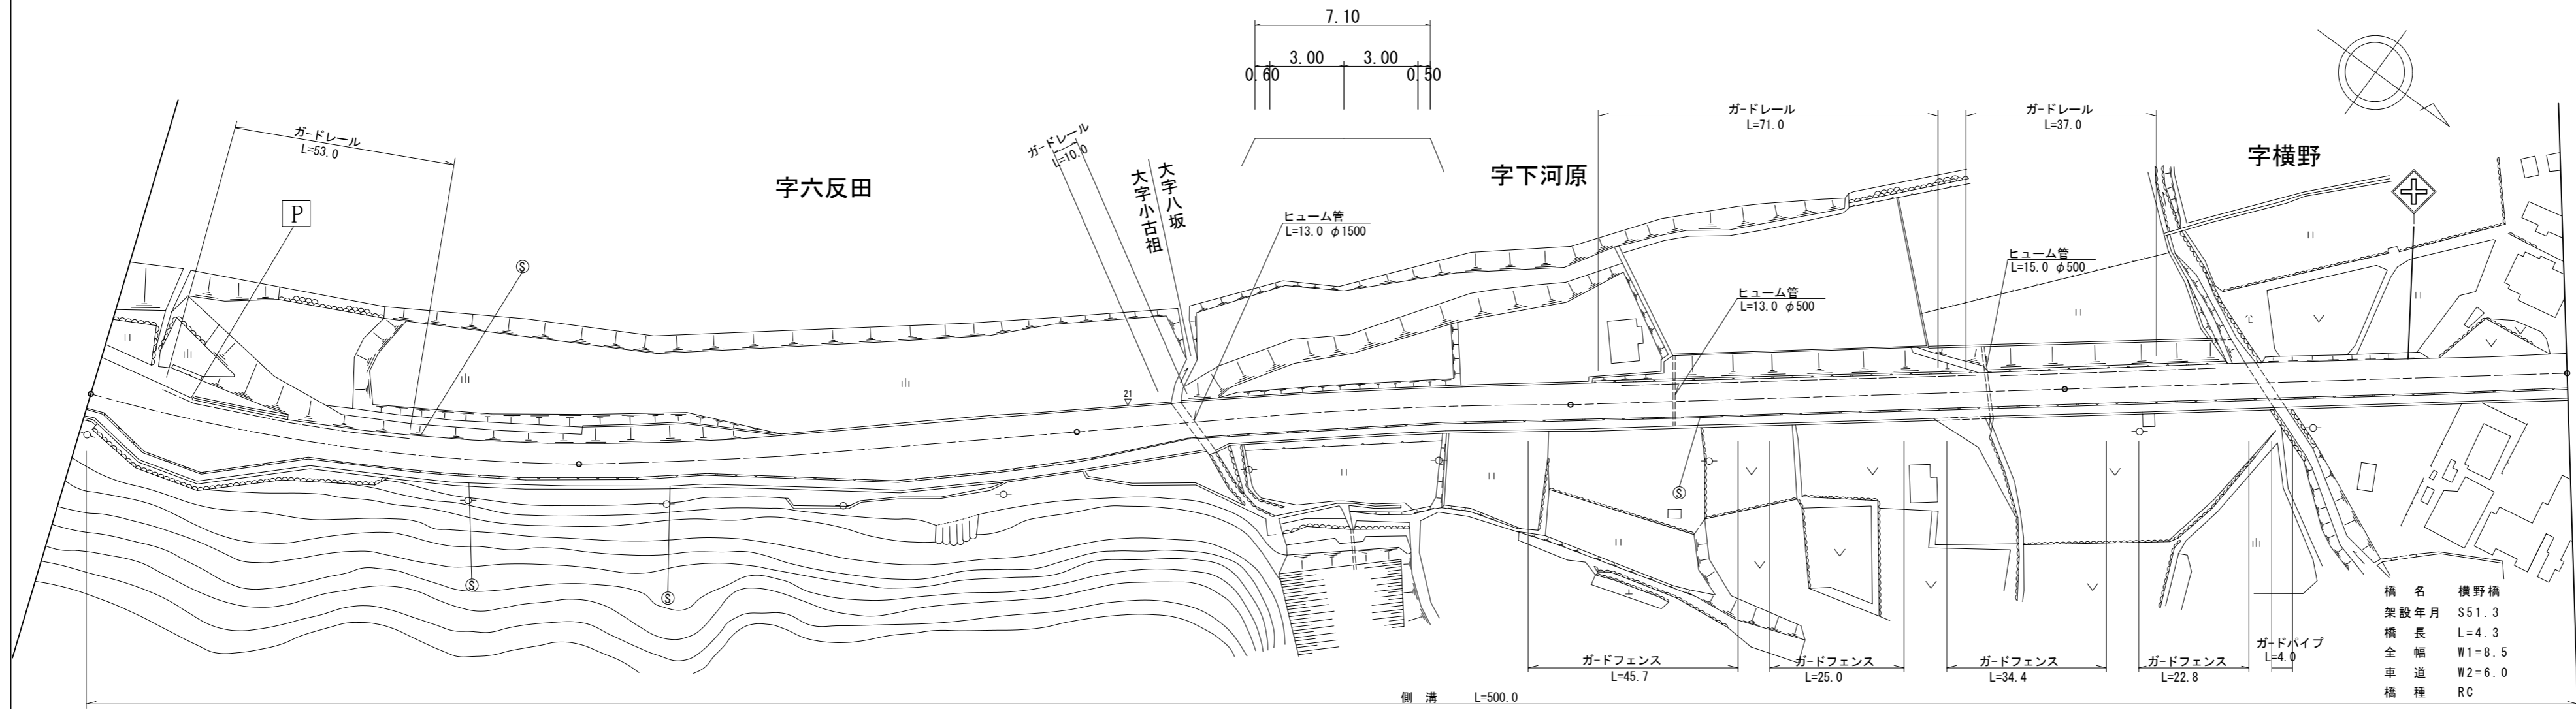

道路台帳修正履歴

カルテ番号	修正内容	調整年月日	業者名
	転記	2008. 3. 31	三建調査
	転記	2011. 3. 31	朝日コン
2013-08-020	平面図修正	2013. 5. 14	三建調査
2014-08-068	平面図修正	2014. 5. 22	三建調査

橋名	横野橋
架設年月	S51.3
橋長	L=4.3
全幅	W1=8.5
車道	W2=6.0
橋種	RC

区間番号	100.0														200.0														300.0														400.0														500.0																																						
	1	2	3	4	5	6	7	8	9	10	11	12	13	14	1	2	3	4	5	6	7	8	9	10	11	12	13	14	1	2	3	4	5	6	7	8	9	10	11	12	13	14	1	2	3	4	5	6	7	8	9	10	11	12	13	14	1	2	3	4	5	6	7	8	9	10	11	12	13	14																									
点間距離	4.0	9.0	12.0	21.0	54.0	25.0	38.0	37.0	23.0	77.0	100.0	38.0	4.3	56.7	4.0	9.0	12.0	21.0	54.0	25.0	38.0	37.0	23.0	77.0	100.0	38.0	4.3	56.7	4.0	9.0	12.0	21.0	54.0	25.0	38.0	37.0	23.0	77.0	100.0	38.0	4.3	56.7	4.0	9.0	12.0	21.0	54.0	25.0	38.0	37.0	23.0	77.0	100.0	38.0	4.3	56.7	4.0	9.0	12.0	21.0	54.0	25.0	38.0	37.0	23.0	77.0	100.0	38.0	4.3	56.7																									
全幅員	16.1	16.1	14.8	16.0	9.1	9.1	12.9	11.3	9.1	9.1	9.1	9.1	9.1	9.1	16.1	16.1	14.8	16.0	9.1	9.1	12.9	11.3	9.1	9.1	9.1	9.1	9.1	16.1	16.1	14.8	16.0	9.1	9.1	12.9	11.3	9.1	9.1	9.1	9.1	9.1	9.1	16.1	16.1	14.8	16.0	9.1	9.1	12.9	11.3	9.1	9.1	9.1	9.1	9.1	9.1	16.1	16.1	14.8	16.0	9.1	9.1	12.9	11.3	9.1	9.1	9.1	9.1	9.1	9.1																										
全幅員内訳	車道	6.0	6.0	
	左側歩道	2.4	2.4	2.3	2.5	2.0	2.0	1.8	1.8	2.0	2.0	2.0	2.0	2.0	2.4	2.4	2.3	2.5	2.0	2.0	1.8	1.8	2.0	2.0	2.0	2.0	2.0	2.4	2.4	2.3	2.5	2.0	2.0	1.8	1.8	2.0	2.0	2.0	2.0	2.0	2.0	2.4	2.4	2.3	2.5	2.0	2.0	1.8	1.8	2.0	2.0	2.0	2.0	2.0	2.0	2.4	2.4	2.3	2.5	2.0	2.0	1.8	1.8	2.0	2.0	2.0	2.0	2.0	2.0																										
	右側	0.6	0.6	0.6	0.6	0.6	0.6	0.6	0.6	0.6	0.6	0.6	0.6	0.6	0.6	0.6	0.6	0.6	0.6	0.6	0.6	0.6	0.6	0.6	0.6	0.6	0.6	0.6	0.6	0.6	0.6	0.6	0.6	0.6	0.6	0.6	0.6	0.6	0.6	0.6	0.6	0.6	0.6	0.6	0.6	0.6	0.6	0.6	0.6	0.6	0.6	0.6	0.6	0.6	0.6	0.6	0.6	0.6	0.6	0.6	0.6	0.6	0.6	0.6	0.6	0.6	0.6	0.6																											
その他	
主要工造物													06124														06124														06124														06124														06124																										
路面種別	AS													AS													AS													AS													AS	AS													AS																												
舗装区間番号				1													2													3													4														5														6														7										

路線名	一般国道 489号
図面名	148907007-00
作成年月日	2014年5月22日
縮尺	1/1000
図面番号	007-00
事務所名	防府土木建築事務所 (阿東分室)