


平面図
縮尺千分の一

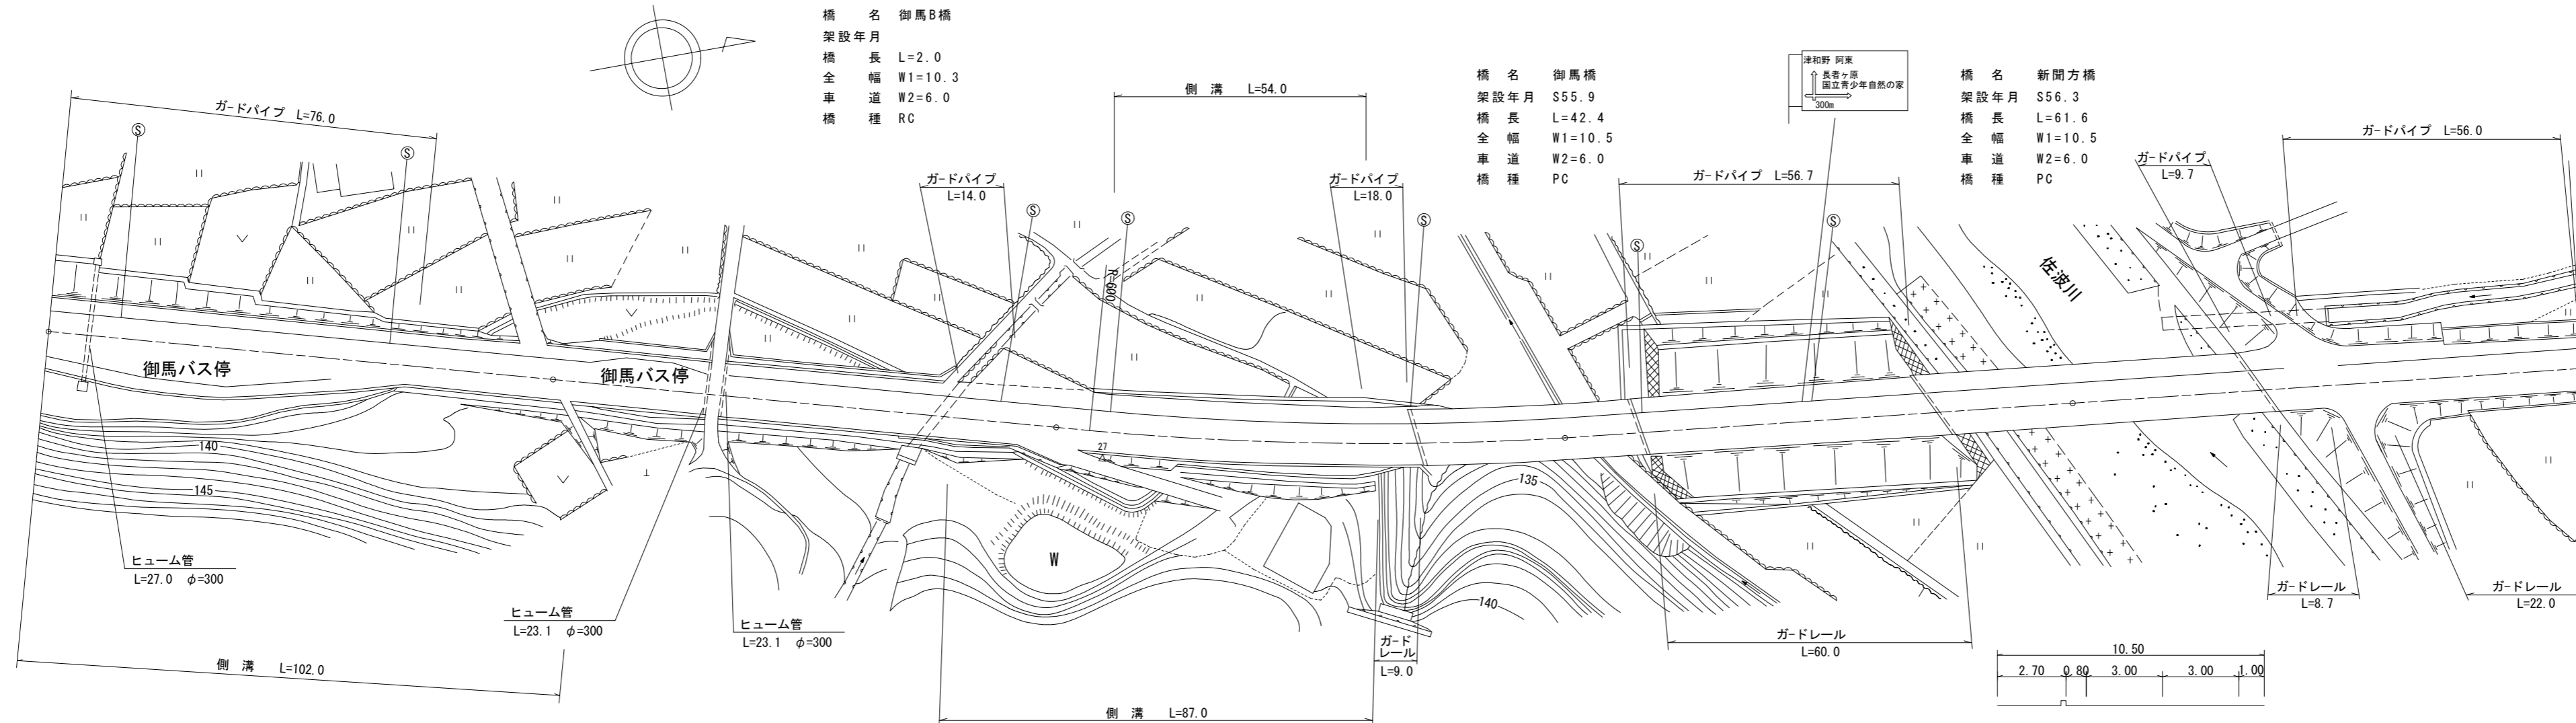

道路台帳修正履歴

カルテ番号	修正内容	調整年月日	業者名
	転記	1993. 3. 31	三建調査
	転記	2012. 3. 31	三建調査
2013-08-030	平面図修正	2013. 5. 14	三建調査
2015-00-258	橋梁諸元追加	2016. 3. 31	田中技研

区間番号	100.0																							200.0		300.0			400.0		500.0	
	1	2	3	4	5	6	7	8	9	10	11	12	13	14	15	16	15-1	16-2	17	18	19	20	21	22	23							
点間距離	5.0	5.0	5.0	5.0	5.0	15.0	5.0	5.0	5.0	5.0	13.0	32.0	6.0	7.0	9.0	6.0	47.0	2.0	23.0	71.0	29.0	13.4	61.0	25.6	36.0	64.0						
全幅員	全幅員	14.2	14.8	15.3	16.3	16.2	15.2	14.7	14.2	13.7	10.5	10.33	10.3	9.1	9.1	10.3	10.3	10.3	10.5	10.5	10.5	10.5	10.5	10.5	11.1	11.1						
	車道	6.5	7.0	7.5	8.5	8.5	8.0	7.5	7.0	6.5	6.0	6.0	6.0	6.0	6.0	6.0	6.0	6.0	6.0	6.0	6.0	6.0	6.0	6.0	6.0	6.0	6.0					
	歩道	2.6	2.7	2.7	2.7	2.7	2.7	2.7	2.7	2.7	2.7	2.7	2.7	2.7	2.7	2.7	2.7	2.7	2.7	2.5	2.5	2.5	2.5	2.5	2.5	2.5	3.0					
	左側	1.0	1.0	1.0	1.0	1.0	1.0	1.0	1.0	1.0	1.0	0.8	0.8	0.8	0.8	0.8	0.8	0.8	0.8	0.8	0.8	0.8	0.8	0.8	0.8	0.8	0.8	0.8				
	右側	1.0	1.0	1.0	1.0	1.0	1.0	1.0	1.0	1.0	1.0	0.8	0.8	0.8	0.8	0.8	0.8	0.8	0.8	0.8	0.8	0.8	0.8	0.8	0.8	0.8	0.8	0.8				
側溝	0.6	0.6	0.6	0.6	0.6	0.6	0.6	0.6	0.6	0.6	0.6	0.6	0.6	0.6	0.6	0.6	0.6	0.6	0.6	0.6	0.6	0.6	0.6	0.6	0.6	0.6	0.6					
その他	8.0	8.0	8.0	6.0	5.0	5.0	4.0	4.0	3.0	3.0	3.0																					
主要工物												06153							06128				06129									
路面種別	AS																										AS					
舗装区間番号					1						2						3										10					
					100.0						75.0						2.0										64.0					

路線名	一般国道 489号
図面名	148907020-00
作成年月日	2016年3月31日
縮尺	1/1000
図面番号	020-00
事務所名	防府土木建築事務所 (阿東分室)