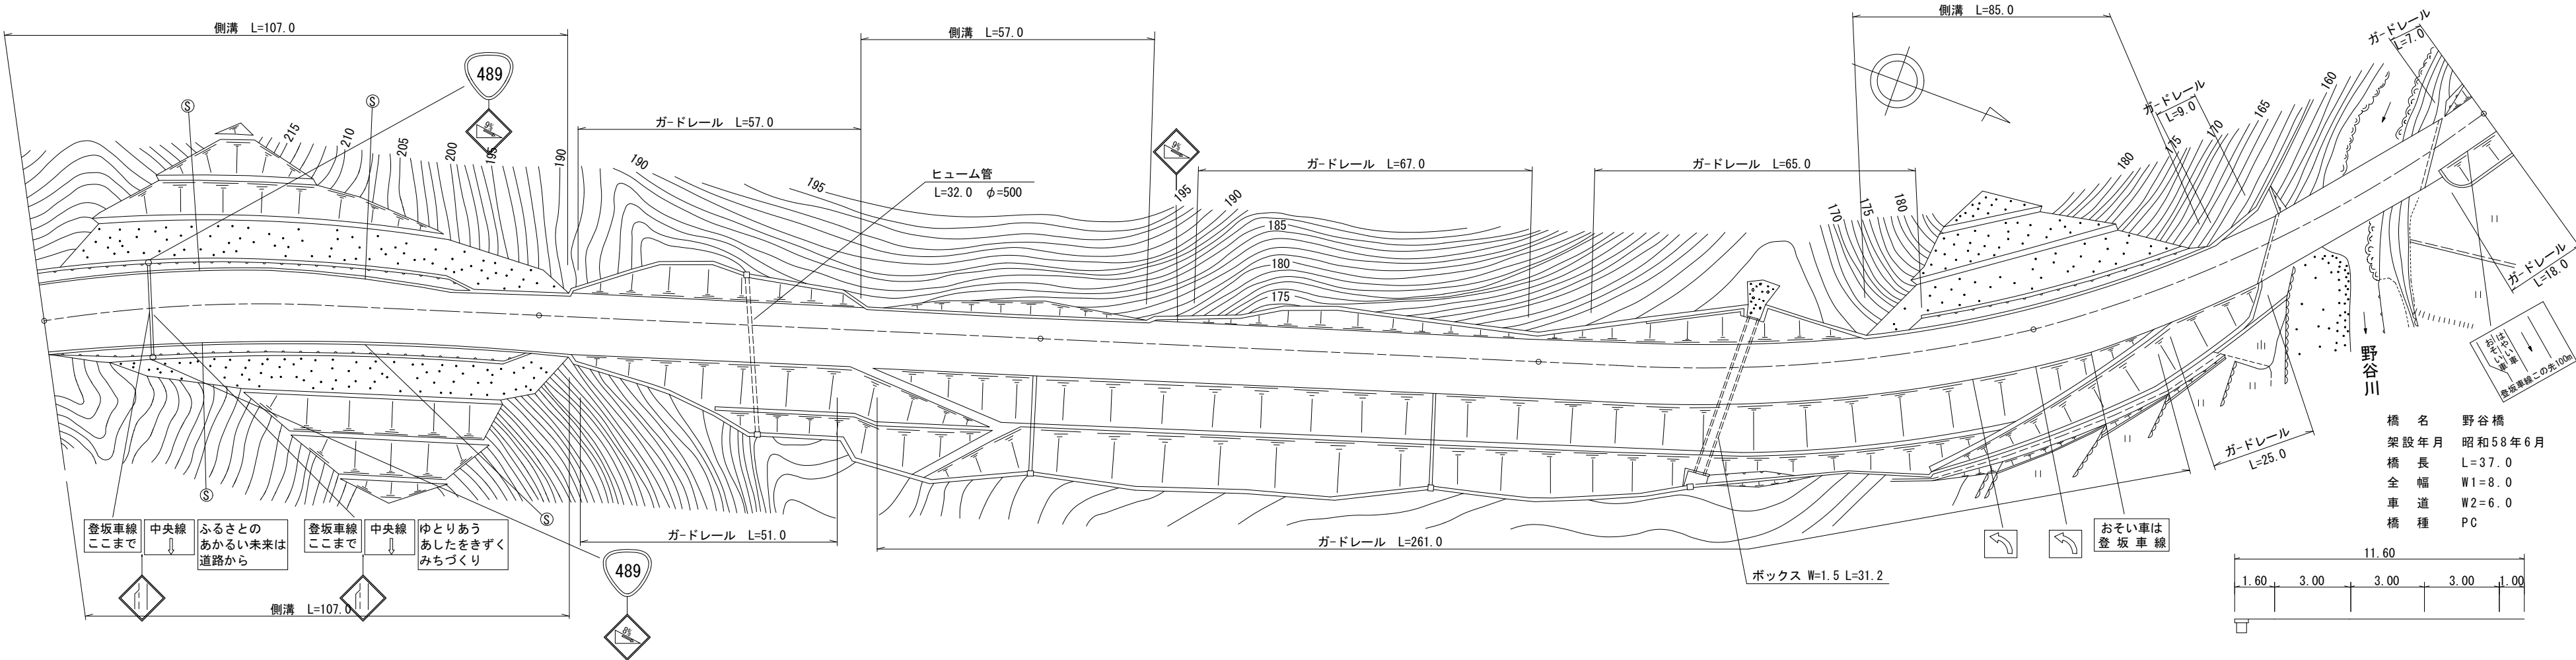


標題		路線コード		489		図面コード		23-0		路 線 名		一般国道489号		県 名		山 口 県		地 名		山口市徳地野谷		図面番号		23		① 現道 2 現道(分離) 3 旧道 4 新道 5 専用自歩道																															
平 面 図 縮尺千分の一																											道路台帳修正履歴																														
																											<table><tr><th>カルテ番号</th><th>修正内容</th><th>調整年月日</th><th>業者名</th></tr><tr><td></td><td>転記</td><td>1997. 3. 31</td><td>三建調査</td></tr><tr><td></td><td>転記</td><td>2012. 3. 31</td><td>三建調査</td></tr><tr><td>2014-08-076</td><td>平面図修正</td><td>2014. 5. 22</td><td>三建調査</td></tr><tr><td></td><td></td><td></td><td></td></tr><tr><td></td><td></td><td></td><td></td></tr></table>	カルテ番号	修正内容	調整年月日	業者名		転記	1997. 3. 31	三建調査		転記	2012. 3. 31	三建調査	2014-08-076	平面図修正	2014. 5. 22	三建調査														
		カルテ番号	修正内容	調整年月日	業者名	
			転記	1997. 3. 31	三建調査	
			転記	2012. 3. 31	三建調査	
2014-08-076	平面図修正	2014. 5. 22	三建調査	
区 間		番 号	
				1		2		3		4		5		6		7		8		9		10		11		12		13		14		15		16		17		18		19		20		21		22		23		24		25		26			
点 間		距 離		10.0		10.0		10.0		10.0		10.0		10.0		10.0		10.0		20.0		7.0		67.0		26.0		31.0		69.0		67.0		33.0		20.0		5.0		5.0		5.0		5.0		5.0		4.0		3.0		37.0		11.0			
全 幅 員				14.0		14.0		14.0		14.5		14.5		14.0		13.5		12.2		12.2		12.2		11.6		11.6		11.7		11.1		12.1		11.9		11.9		11.4		10.9		10.4		9.9		9.7		9.7		8.0		8.5					
全 幅 員 内 訳		車 道		9.0		9.5		10.0		10.5		11.0		10.5		10.0		9.5		9.0		9.0		9.0		9.0		9.0		9.0		9.0		9.0		9.0		8.5		8.0		7.5		7.0		6.5		6.0		6.0							
		左側歩道	
		右側歩道	
		左側路肩		2.5		2.25		2.0		2.0		1.9		1.75		1.75		1.35		1.6		1.6		1.6		1.0		1.6		1.6		1.6		1.6		1.6		1.6		1.6		1.6		1.6		1.0		1.6		1.1							
		右側路肩		2.5		2.25		2.0		2.0		1.6		1.75		1.75		1.35		1.6		1.6		1.6		1.0		1.6		1.6		1.6		1.6		1.6		1.6		1.6		1.6		1.6		1.0		1.6		1.4							
側 溝		左側		(0.6)		(0.6)		(0.6)		(0.6)		(0.6)		(0.6)		(0.6)		(0.6)		(0.6)		(0.6)		0.0		(0.6)		(0.6)		(0.6)		(0.6)		(0.6)		(0.6)		(0.6)		(0.6)		(0.6)		(0.6)		(0.6)		(0.6)									
右側		(0.6)		(0.6)		(0.6)		(0.6)		(0.6)		(0.6)		(0.6)		(0.6)		(0.6)		(0.6)		(0.6)		0.0		(0.6)		(0.6)		(0.6)		(0.6)		(0.6)		(0.6)		(0.6)		(0.6)		(0.6)		(0.6)		(0.6)											
その他	
主要		工 作 物	
路面		種 別		AS	
舗装		区 間		1		2		3		4		5		6		7	
番 号				100.0		100.0		100.0		100.0		52.0		37.0		11.0	

路線名	一般国道 489号		
図面名	148907023-00		
作成年月日	2014年5月22日		
縮尺	1/1000	図面番号	023-00
事務所名	防府土木建築事務所（阿東分室）		