


平面図
縮尺千分の一

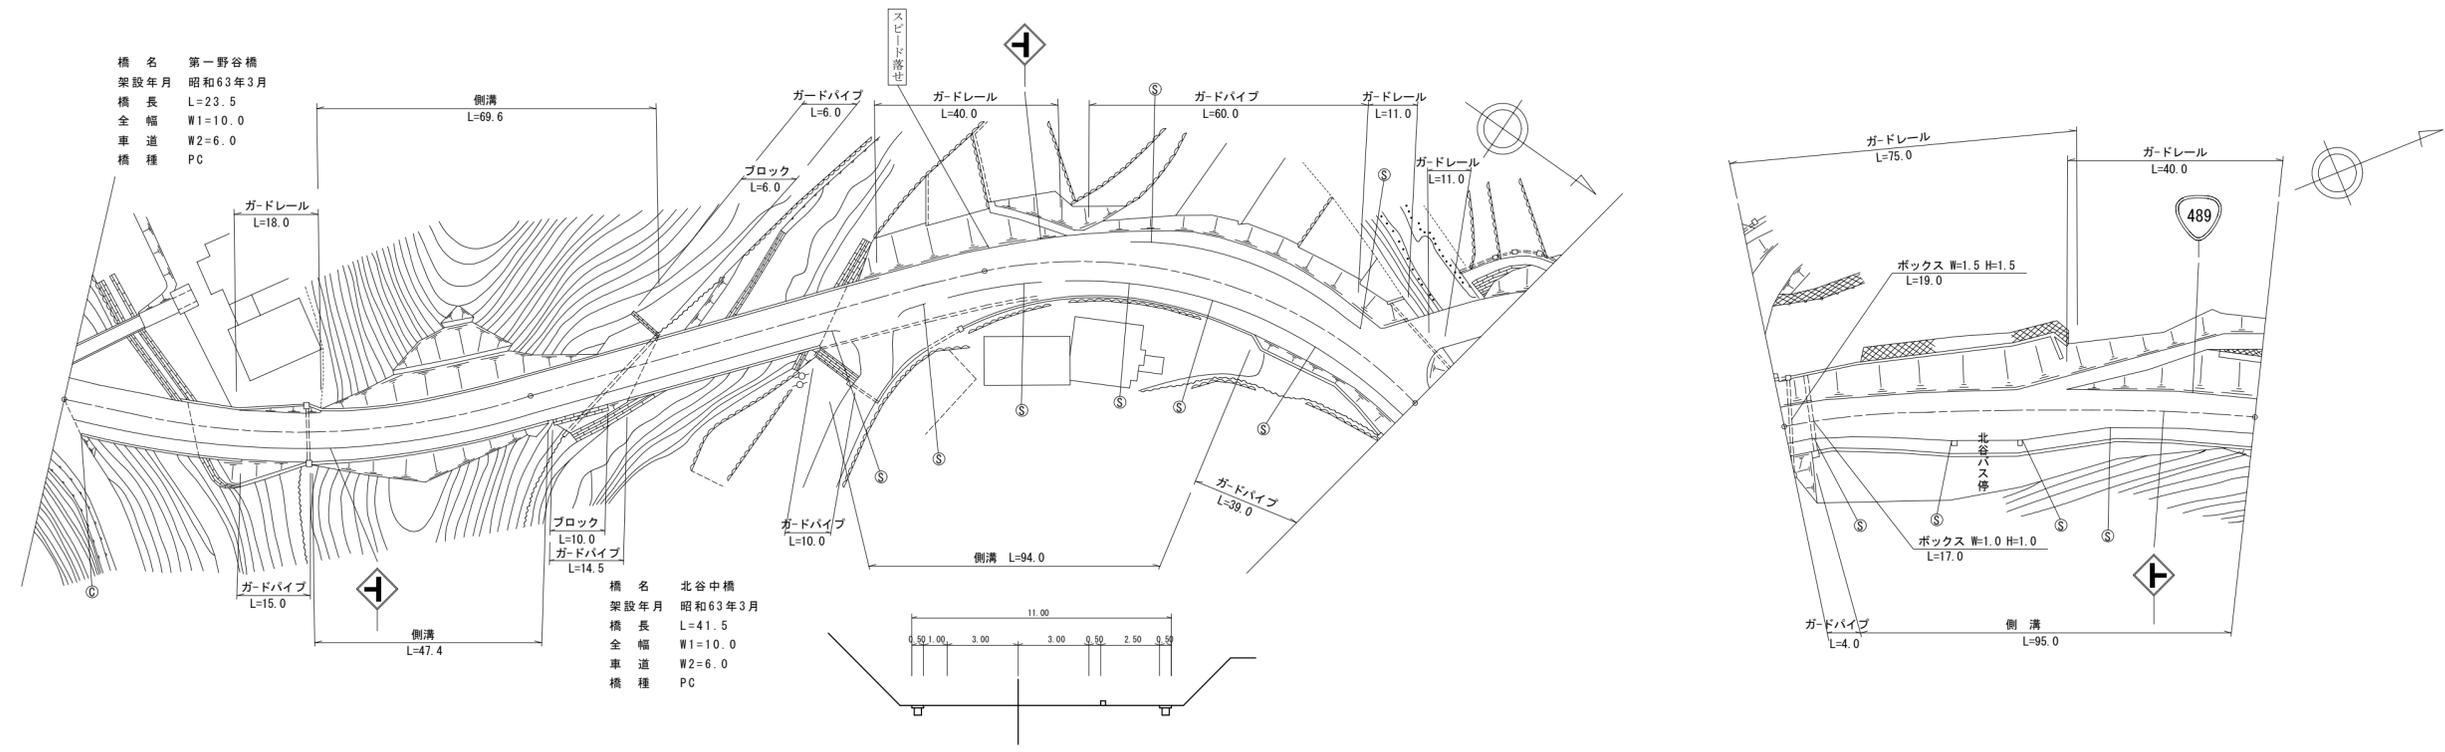

道路台帳修正履歴

カルテ番号	修正内容	調整年月日	業者名
	転記	1996. 3. 31	三建調査
	転記	2012. 3. 31	三建調査
2014-08-078	平面図修正	2014. 5. 22	三建調査
2019-08-007	ガードパイプ設置	2019. 6. 5	三建調査

区間番号	100.0										200.0										300.0										400.0									
	1	2	3	4	5	6	7	8	9	10	11	12	13	14	15	16	17	18	19	20	21	22	23	24	25	26	27	28	29	30	31	32	33	34	35					
点間距離	5.0	23.5	24.5	3.0	44.0	3.0	23.0	41.5	32.5	16.0	11.0	5.0	5.0	5.0	4.5	14.0	4.5	5.0	5.0	20.0	5.0	11.5	5.0	5.0	5.0	5.0	5.0	3.5	14.0	5.0	5.0	5.0	5.0	4.5	6.5	20.0				
全幅員	10.0																																							
	10.0																																							
全幅員内訳	車道																																							
	左側																																							
	右側																																							
	左側																																							
	右側																																							
側溝	左側																																							
	右側																																							
その他	
主要工造物	06144										06145																													
路面種別	AS																																							
舗装区間番号	1	2	3			4	5	6	7							8																								
	5.0	23.5	71.5			26.0	41.5	32.5	100.0							100.0																								

路線名	一般国道 489号		
図面名	148907025-00		
作成年月日	2019年6月5日		
縮尺	1/1000	図面番号	025-00
事務所名	防府土木建築事務所 (阿東分室)		