


平面図 縮尺千分の一

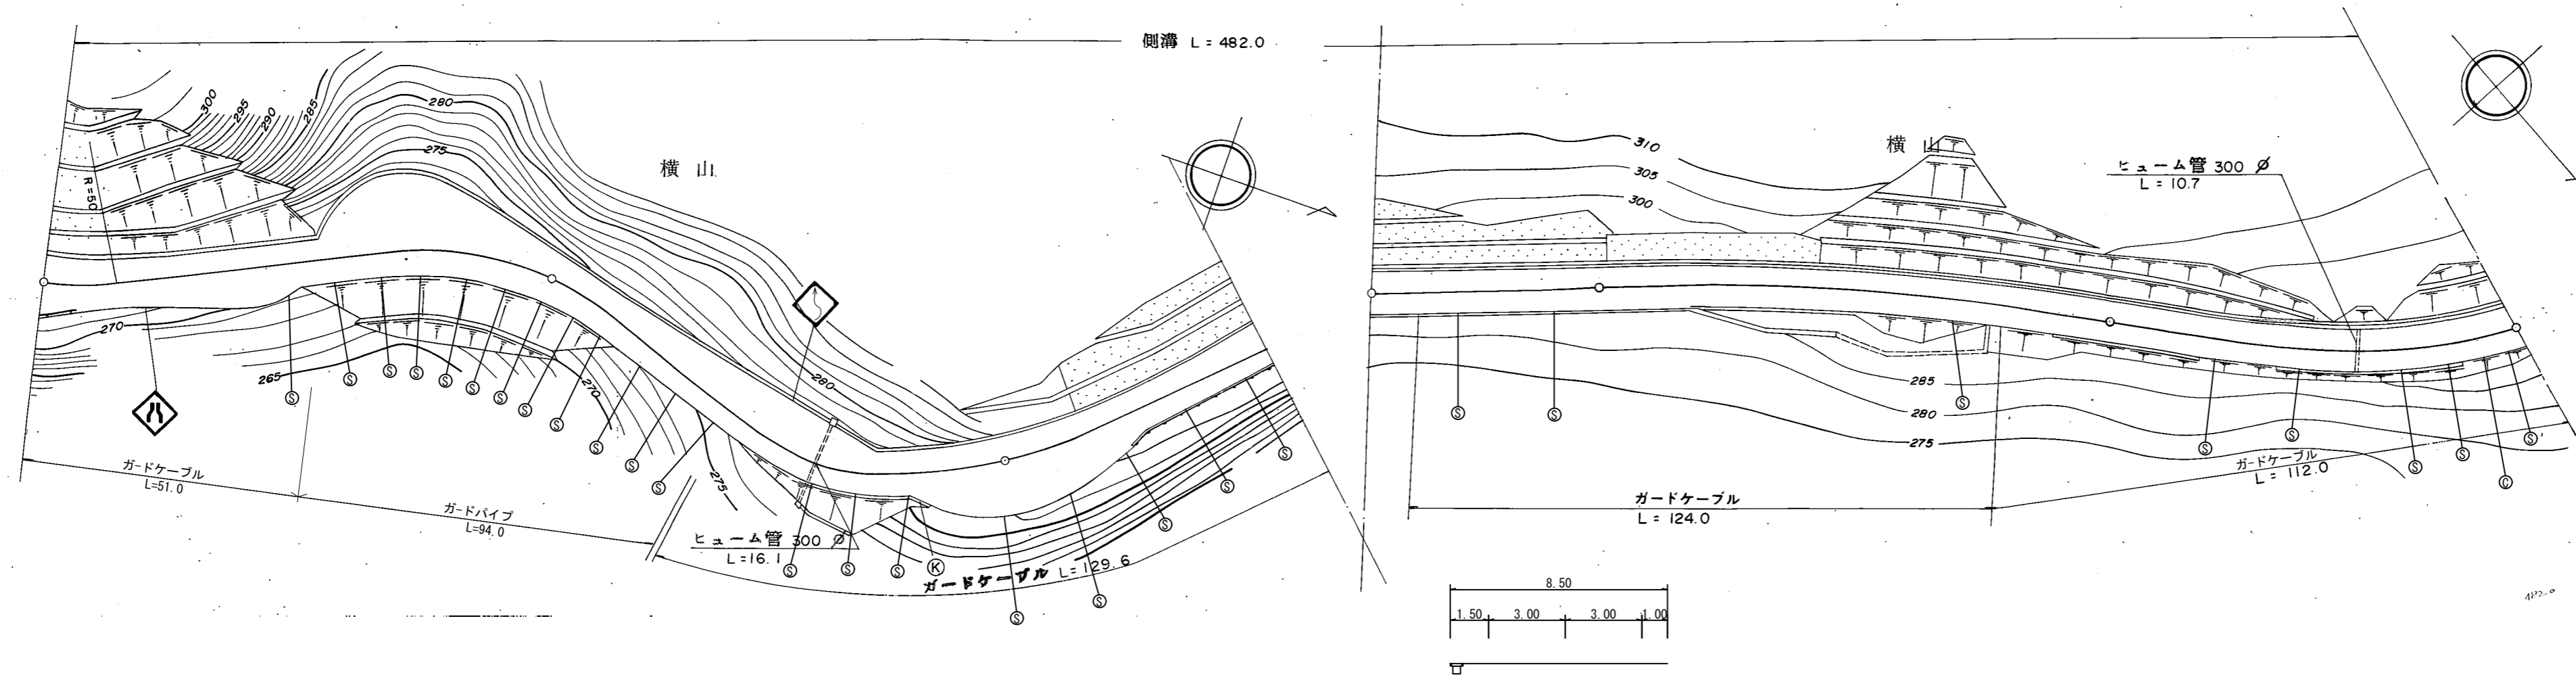

道路台帳修正履歴

カルテ番号	修正内容	調整年月日	業者名
	転記	1995.3.31	三建調査
2010-08-008	防護柵設置等	2011.3.31	朝日コン
2014-08-093	平面図修正	2014.5.22	三建調査

区間番号	100.0																																200.0																																300.0																																400.0																																482.0																															
	1	2	3	4	5	6	7	8	9	10	11	12	13	14	15	16	17	18	19	20	21	22	23	24	25	26	27	28	29	30	31	32	33	34	35	
点間距離	15.0	21.0	12.0	6.0	16.0	9.0	21.0	10.0	7.0	5.0	5.0	5.0	5.0	5.0	5.0	5.0	5.0	5.0	5.0	5.0	5.0	5.0	5.0	5.0	5.0	5.0	5.0	5.0	5.0	5.0	5.0	5.0	5.0	72.0	100.0	82.0	
全幅員	9.6	9.3	10.5	10.3	8.2	8.7	9.6	10.25	8.7	8.5	9.0	8.5	9.5	10.5	11.5	12.5	13.5	13.0	12.5	13.5	10.0	9.5	10.0	11.5	13.0	15.0	16.0	16.0	14.5	15.5	14.5	13.0	14.5	11.0	8.5	8.5	8.5	
全幅員内訳	車道	6.9	6.7	6.2	6.0	6.1	6.6	6.5	6.5	7.0	7.5	8.0	8.5	9.5	10.5	11.5	12.5	12.0	11.5	12.5	8.5	8.0	8.5	11.5	13.5	14.5	16.0	14.5	14.5	14.0	13.0	14.5	11.5	6.0	6.0	6.0	
	左側歩道	
	右側歩道	
	左側路肩	1.5	1.5	1.5	1.5	1.0	1.0	2.0	2.8	1.0	0.5	0.5	0.5	0.5	0.5	0.5	0.5	0.5	0.5	0.5	0.5	0.5	0.5	0.5	0.5	0.5	0.5	0.5	0.5	0.5	0.5	0.5	0.5	0.5	1.5	1.5	1.5	
	右側路肩	1.2	1.1	2.8	2.8	1.5	1.1	1.1	0.95	0.7	0.5	0.5	0.5	0.5	0.5	0.5	0.5	0.5	0.5	0.5	0.5	0.5	0.5	0.5	0.5	0.5	0.5	0.5	0.5	0.5	0.5	0.5	0.5	0.5	1.0	1.0	1.0	
中央分離帯	
側溝	左側	(0.5)	(0.5)	(0.5)	(0.5)	0.5	0.5	0.5	0.5	0.5	0.5	0.5	0.5	0.5	0.5	0.5	0.5	0.5	0.5	0.5	0.5	0.5	0.5	0.5	0.5	0.5	0.5	0.5	0.5	0.5	0.5	0.5	0.5	0.5	0.5	0.5	(0.5)	
	右側																																					(0.5)	
その他				0	10.0	9.2	0	
主要工作物	
路面種別	AS																																				AS	
舗装区間番号		1	

路線名	一般国道 489号
図面名	148907044-00
作成年月日	2014年5月22日
縮尺	1/1000
図面番号	044-00
事務所名	防府土木建築事務所 (阿東分室)