


標題	路線コード	489	図面コード	47-0	路線名	一般国道489号	県名	山口県	地名	山口市徳地野谷	図面番号	47	① 現道 2 現道(分離) 3 旧道 4 新道 5 専用自歩道
----	-------	-----	-------	------	-----	----------	----	-----	----	---------	------	----	---------------------------------

平面図
縮尺千分の一

橋名 大土路2号B橋
 架設年月
 橋長 L=1.5
 全幅 W1=7.5
 車道 W2=6.5
 橋種 RC

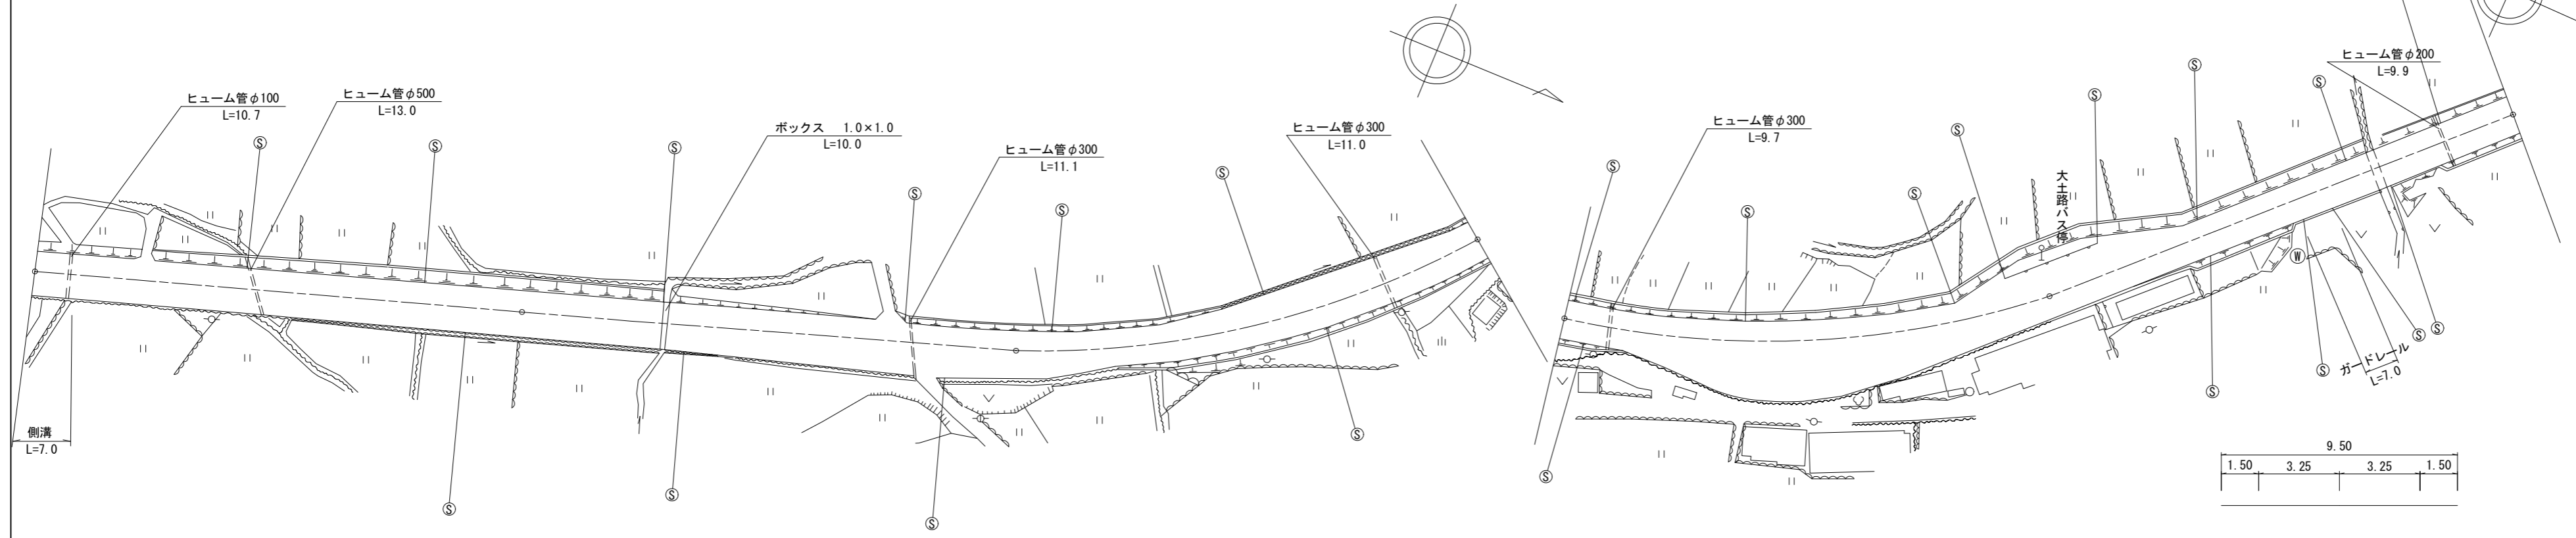

道路台帳修正履歴

カルテ番号	修正内容	調整年月日	業者名
	転記	1998. 3. 31	三建調査
	ラスベク変換	2016. 3. 31	三建調査
2015-00-263	橋梁諸元追加	2016. 3. 31	田中技研

区間番号	100.0																							200.0	300.0																							400.0	500.0
点間距離	100.0																							48.0	52.0	20.0	26.0	24.0	30.0	13.0	21.0	19.0	30.0	5.0	4.0	5.0	3.0	10.0	5.0	5.0	5.0	5.0	30.7	28.8					
全幅員	全幅員	9.0																							9.5	10.0	9.5	7.5	9.0	10.0	8.0	8.0	15.0	16.0	10.5	11.5	12.5	13.5	13.38	13.0	11.5	10.5	9.0	7.5	7.5	7.5			
	全幅員内訳	車道	6.5																							6.5	6.5	6.5	6.5	6.5	6.5	6.5	6.5	6.5	6.5	6.5	6.5	6.5	6.5	6.5	6.5	6.5	6.5	6.5	6.5	6.5	6.5		
		歩道	左側	
			右側	
		路肩	左側	1.25																							1.5	1.75	1.5	0.5	1.25	1.75	0.75	0.75	0.5	0.5	3.5	3.5	3.5	3.5	3.5	3.0	3.0	2.0	0.5	0.5	0.5	0.5	
右側	1.25																							1.5	1.75	1.5	0.5	1.25	1.75	0.75	0.75	0.5	0.5	9.0	9.0	9.0	9.0	9.0	9.0	9.0	9.0	9.0	9.0	9.0	9.0	9.0	9.0		
中央分離帯	左側	
	右側	
側溝	左側	
その他	
主要工作物	
路面種別	AS	
舗装区間番号	1 100.0																							2 100.0	3 100.0	4 100.0	5 69.7	6 1.5	7 28.8																				

路線名	一般国道 489号		
図面名	148907047-00		
作成年月日	2016年3月31日		
縮尺	1/1000	図面番号	047-00
事務所名	防府土木建築事務所 (阿東分室)		