


平面図 縮尺千分の一

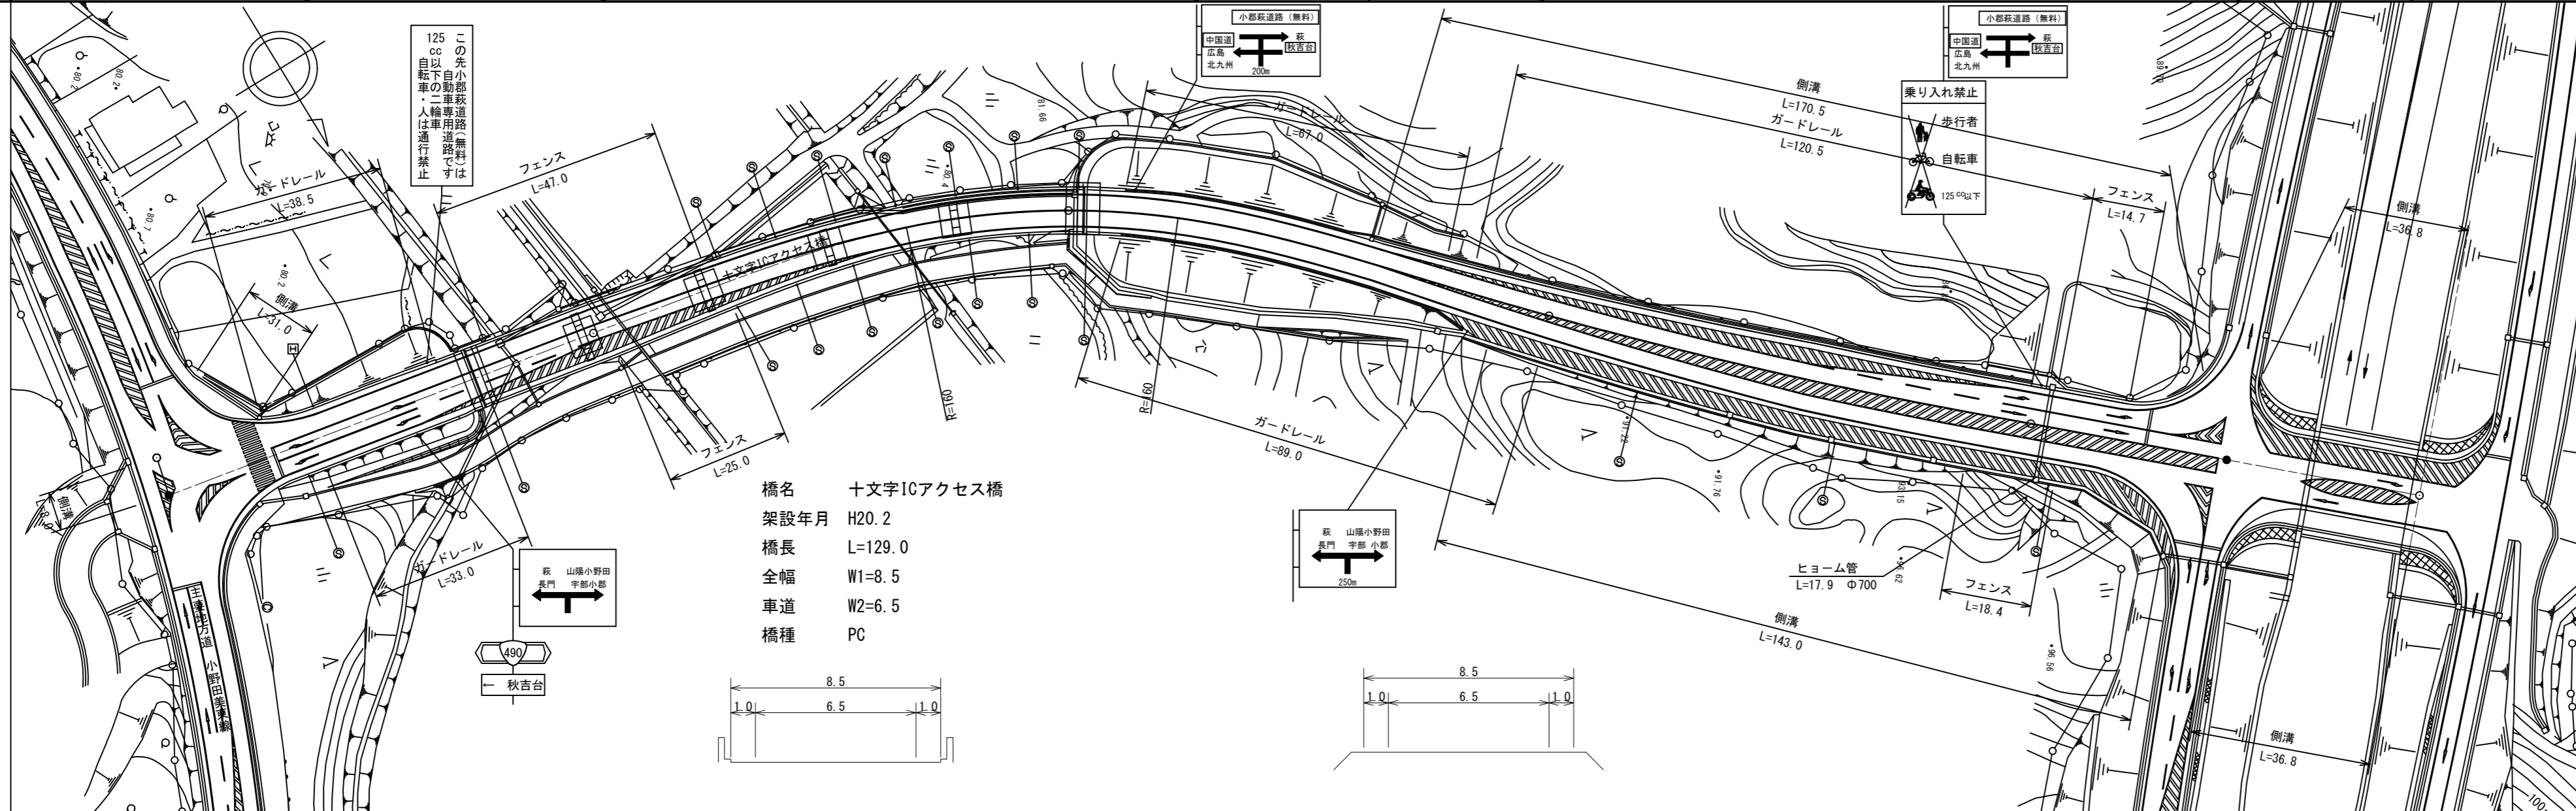

橋名 十文字ICアクセス橋
 架設年月 H20.2
 橋長 L=129.0
 全幅 W1=8.5
 車道 W2=6.5
 橋種 PC

道路台帳修正履歴

カルテ番号	修正内容	調整年月日	業者名
2011-10-068	道路改良	2011.12.25	宇部セン

区間番号	1 2 3 4 5 6 7 8 9 10 11 12 13 14 15 16 17 18 19 20 21 22 23 24 25 26 27 28 29 30 31 32 33 34																																	
	1	2	3	4	5	6	7	8	9	10	11	12	13	14	15	16	17	18	19	20	21	22	23	24	25	26	27	28	29	30	31	32	33	34
点間距離	8.0	23.0	7.7	20.0	5.0	4.5	2.9	2.9	4.2	60.0	38.8	3.2	8.0	7.5	43.5	27.5	10.3	38.7	15.0	39.5	6.8	2.5	10.7	5.5	10.0	2.0	7.6	2.9	6.1	5.2	4.2	21.3		
全幅員	全幅員	21.8	12.85	12.1	12.1	11.95	11.55	11.55	11.5	8.5	8.5	8.5	8.5	9.1	9.05	11.5	15.7	18.3	19.3	19.35	19.35	19.35	19.35	19.35	24.6	24.6	24.6	24.6	24.6	24.6	24.6	18.3		
	車道	15.95	9.5	9.5	9.5	9.5	9.5	9.5	8.5	6.5	6.5	6.5	6.5	6.5	6.5	7.3	7.65	9.0	9.65	12.45	12.45	12.45	12.45	12.45	17.35	17.35	17.35	17.35	17.35	17.35	9.25			
	左側歩道	3.8	0.75	0.0	0.0	0.0	0.0	0.0	0.0	0.0	0.0	0.0	0.0	0.0	0.0	0.0	0.0	0.0	0.0	0.0	0.0	0.0	0.0	0.0	0.0	0.0	0.0	0.0	0.0	0.0	0.0	0.0		
	右側歩道	0.0	0.0	0.0	0.0	0.0	0.0	0.0	0.0	0.0	0.0	0.0	0.0	0.0	0.0	0.0	0.0	0.0	0.0	0.0	0.0	0.0	0.0	0.0	0.0	0.0	0.0	0.0	0.0	0.0	0.0	0.0	0.0	
	路肩	0.5	1.35	1.35	1.35	1.2	1.0	1.0	1.0	1.0	1.0	1.0	1.0	1.3	1.3	1.25	1.75	3.05	4.3	4.5	5.1	5.08	4.88	4.88	4.88	4.88	5.2	5.2	5.2	5.2	5.2	5.2	5.0	
中央分離帯	1.55	1.25	1.25	1.25	1.25	1.05	1.0	1.0	1.0	1.0	1.0	1.0	1.0	1.0	1.0	1.0	1.0	1.0	1.0	1.0	1.0	1.0	1.0	1.0	1.0	1.0	1.0	1.0	1.0	1.0	1.0	1.0		
側溝	左側	(0.5)	(0.5)	(0.5)	(0.5)	(0.5)	(0.5)	(0.5)	(0.5)	(0.5)	(0.5)	(0.5)	(0.5)	(0.5)	(0.5)	(0.5)	(0.5)	(0.5)	(0.5)	(0.5)	(0.5)	(0.5)	(0.5)	(0.5)	(0.5)	(0.5)	(0.5)	(0.5)	(0.5)	(0.5)	(0.5)	(0.5)		
	右側	(0.5)	(0.5)	(0.5)	(0.5)	(0.5)	(0.5)	(0.5)	(0.5)	(0.5)	(0.5)	(0.5)	(0.5)	(0.5)	(0.5)	(0.5)	(0.5)	(0.5)	(0.5)	(0.5)	(0.5)	(0.5)	(0.5)	(0.5)	(0.5)	(0.5)	(0.5)	(0.5)	(0.5)	(0.5)	(0.5)	(0.5)		
主要工物	AS	AS	AS	AS	AS	AS	AS	AS	AS	AS	AS	AS	AS	AS	AS	AS	AS	AS	AS	AS	AS	AS	AS	AS	AS	AS	AS	AS	AS	AS	AS	AS	AS	
舗装区間番号	1	2	3	4	5	6	7	8	9	10	11	12	13	14	15	16	17	18	19	20	21	22	23	24	25	26	27	28	29	30	31	32	33	34
舗装区間距離	8.0	66.2	25.8	100.0	3.2	96.8	100.0	40.3	39.7																									

路線名	一般国道 490号
図面名	149010005-00
作成年月日	2011年12月25日
縮尺	1/1000 図面番号 05-00
事務所名	宇部土木建築事務所 (美祢支所)