


① 現道 2 現道(分離) 3 旧道 4 新道 5 専用自歩道

平面図 縮尺千分の一

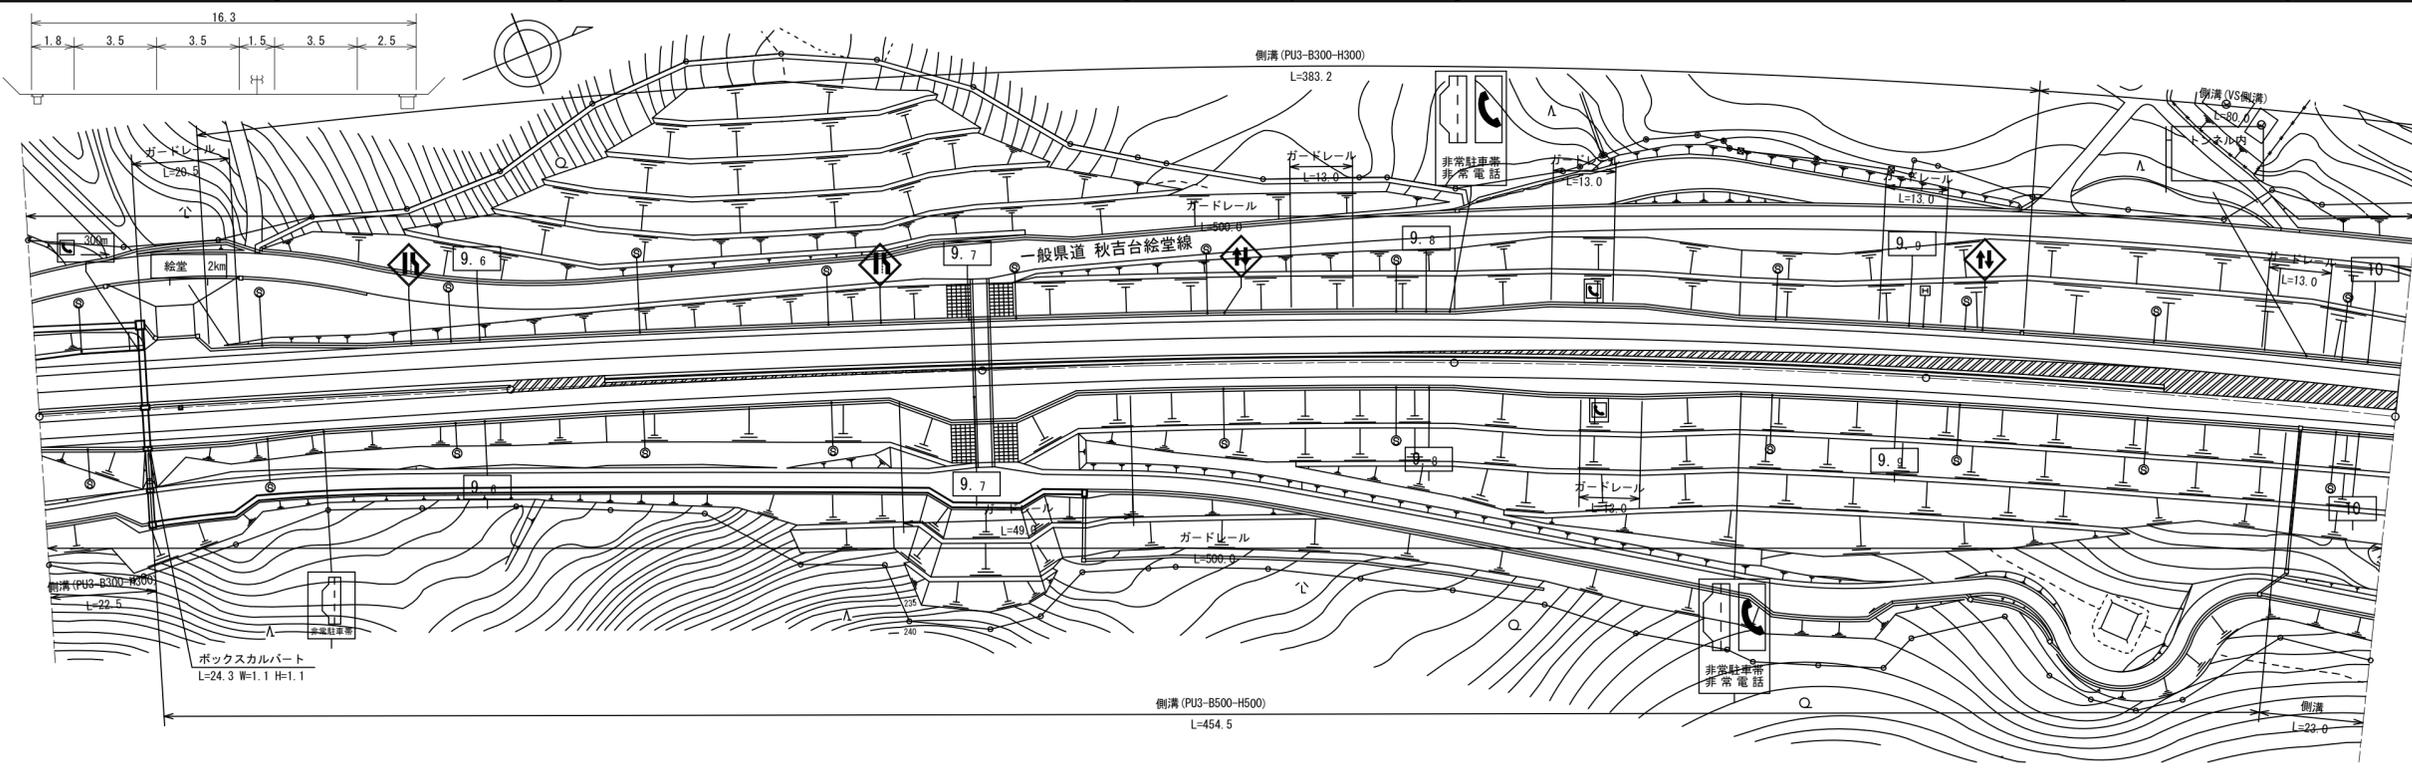

道路台帳修正履歴

カルテ番号	修正内容	調整年月日	業者名
2011-10-107	道路改良	2011.12.25	宇部セン

区間番号	100.0																												200.0				300.0				400.0				500.0			
	1	2	3	4	5	6	7	8	9	10	11	12	13	14	15	16	17	18	19	20	21	22	23	24	25	26	27	28																
点間距離	10.0	12.5	14.3	3.2	10.4	9.1	10.8	28.7	20.0	20.0	20.0	20.0	12.8	7.2	6.8	13.2	20.0	20.0	13.7	26.3	20.0	20.0	20.0	40.0	60.0	17.0	3.0	20.0																
全幅員	全幅員	18.05	19.2	19.95	20.45	19.75	19.15	17.4	17.1	17.0	16.75	16.7	16.6	16.6	16.6	16.5	16.3	16.3	16.3	16.3	19.4	19.35	16.4	16.35	16.1	15.8	15.7	15.3																
	車道	10.5	10.5	10.5	10.5	10.5	10.5	10.5	10.5	10.5	10.5	10.5	10.5	10.5	10.5	10.5	10.5	10.5	10.5	10.0	9.6	9.2	8.8	8.0	7.0	7.0	7.0	7.0																
	左側歩道	
	右側歩道	
	路肩	2.4	3.0	3.45	3.45	3.4	3.4	1.9	1.8	1.8	1.8	1.8	1.8	1.8	1.8	1.8	1.8	1.8	1.8	1.8	3.6	3.6	1.9	1.85	1.85	1.95	1.95	2.05																
中央分離帯	2.0	2.05	2.25	2.25	2.3	2.35	2.4	2.5	2.45	2.25	2.0	1.9	1.8	1.8	1.8	1.65	1.5	1.5	1.5	2.0	2.4	2.8	3.2	4.0	4.75	4.45	4.35	3.85																
側溝	左側			0.0	0.0	(0.5)	(0.5)	(0.5)	(0.5)	(0.5)	(0.5)	(0.5)	(0.5)	(0.5)	(0.5)	(0.5)	(0.5)	(0.5)	(0.5)	(0.5)	(0.5)	(0.5)	(0.5)	(0.5)	(0.5)	(0.5)	(0.5)	(0.5)																
	右側	(0.5)	(0.5)	(0.5)	(0.5)	(0.5)	(0.5)	(0.5)	(0.5)	(0.5)	(0.5)	(0.5)	(0.5)	(0.5)	(0.5)	(0.5)	(0.5)	(0.5)	(0.5)	(0.5)	(0.5)	(0.5)	(0.5)	(0.5)	(0.5)	(0.5)	(0.5)	(0.5)																
その他	
主要工物	
路面種別	AS																											AS																
舗装区間番号		1						2																																				

路線名	一般国道 490号
図面名	149010025-00
作成年月日	2011年12月25日
縮尺	1/1000
図面番号	25-00
事務所名	宇部土木建築事務所 (美祢支所)