


平面図 縮尺千分の一

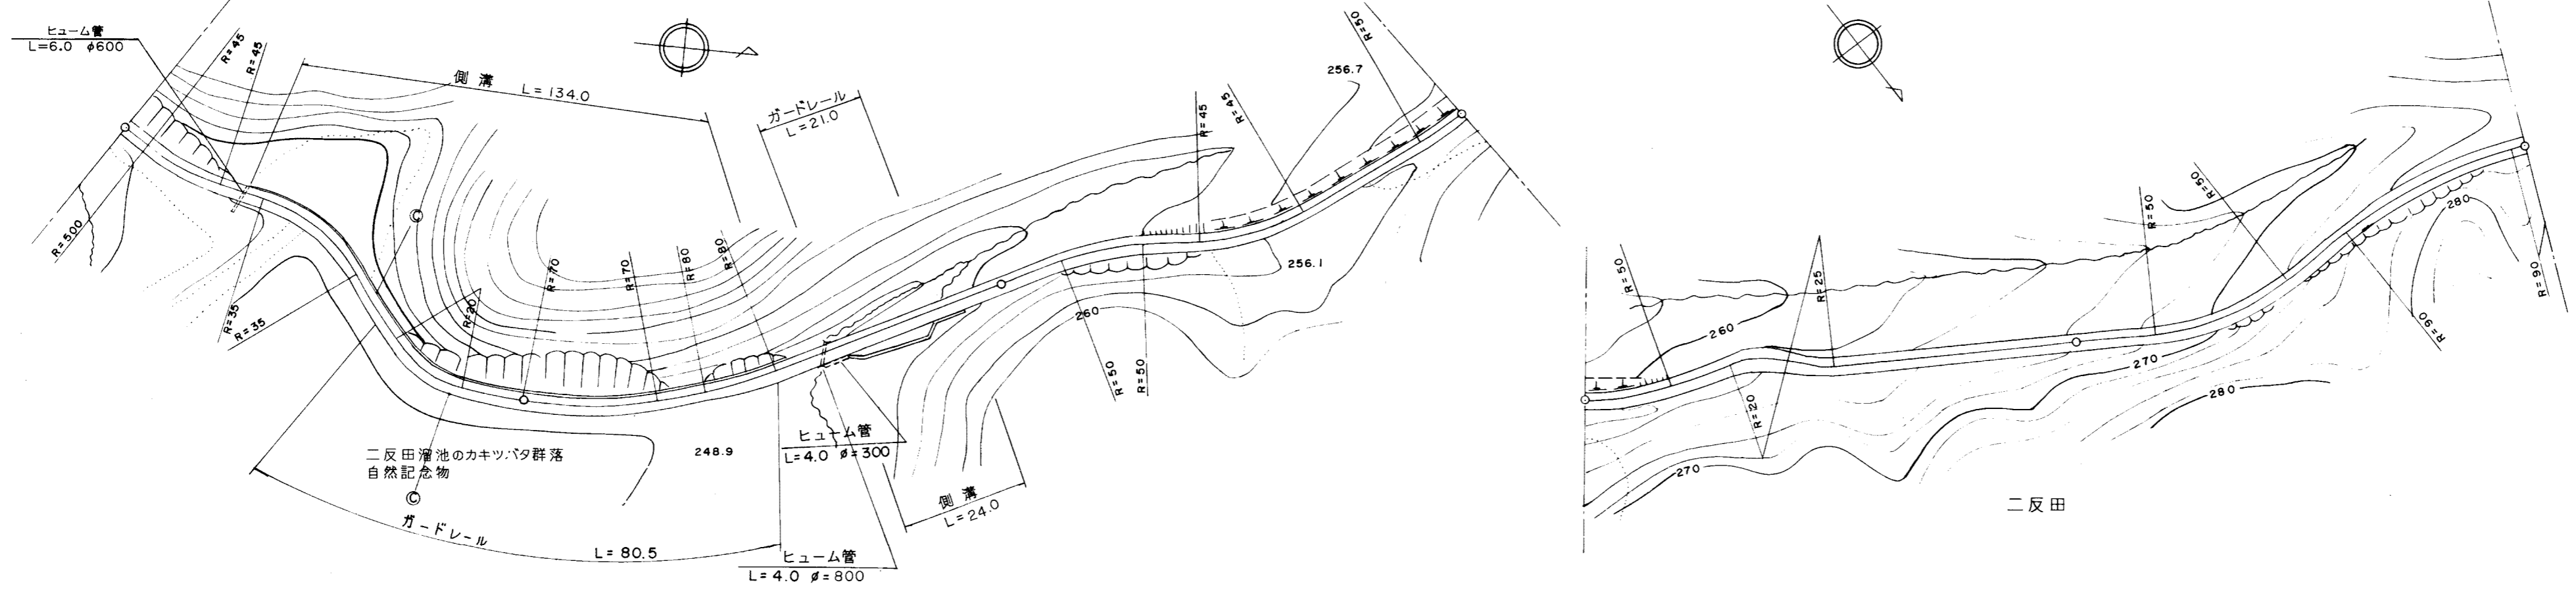

道路台帳修正履歴

| カルテ番号 | 修正内容 | 調整年月日 | 業者名 |
|-------|------|-------------|------|
| | 転記 | 2009. 3. 20 | 宇部セン |
| | | | |
| | | | |
| | | | |

| 区間 | 番号 | 距離 | | | | | | | | | | | | | | | | | | |
|-------|-----|-------|-------|-----|------|------|------|-------|------|-----|------|-----|-----|-------|------|------|------|-------|-------|----|
| | | 1 | 2 | 3 | 4 | 5 | 6 | 7 | 8 | 9 | 10 | 11 | 12 | 13 | 14 | 15 | 16 | 17 | 18 | 19 |
| 点間 | | 28.0 | 20.0 | 8.8 | 11.2 | 19.8 | 12.2 | 62.0 | 12.0 | 3.0 | 12.0 | 4.0 | 5.0 | 100.0 | 29.0 | 6.0 | 13.0 | 52.0 | 100.0 | |
| 全幅員内訳 | 全幅員 | 3.5 | 3.5 | 3.9 | 4.2 | 3.9 | 3.5 | 3.5 | 3.5 | 6.0 | 6.5 | 3.5 | 3.5 | 3.5 | 4.0 | 5.0 | 3.5 | 3.5 | 3.5 | |
| | 車道 | 2.5 | 2.5 | 2.5 | 2.5 | 2.5 | 2.5 | 2.5 | 2.5 | 2.5 | 2.5 | 2.5 | 2.5 | 2.5 | 2.5 | 2.5 | 2.5 | 2.5 | 2.5 | |
| | 歩道 | | | | | | | | | | | | | | | | | | | |
| | 左側 | | | | | | | | | | | | | | | | | | | |
| | 右側 | | | | | | | | | | | | | | | | | | | |
| 路肩 | | | | | | | | | | | | | | | | | | | | |
| 左側 | 0.5 | 0.5 | 0.9 | 0.5 | 0.5 | 0.5 | 0.5 | 0.5 | 0.5 | 0.5 | 0.5 | 0.5 | 0.5 | 0.5 | 0.75 | 1.25 | 0.5 | 0.5 | 0.5 | |
| 右側 | 0.5 | 0.5 | 1.2 | 0.5 | 0.5 | 0.5 | 0.5 | 0.5 | 0.5 | 0.5 | 0.5 | 0.5 | 0.5 | 0.5 | 1.25 | 0.5 | 0.5 | 0.5 | 0.5 | |
| 中央分離帯 | | | | | | | | | | | | | | | | | | | | |
| 側溝 | 左側 | 0.0 | 0.5 | 0.5 | 0.5 | 0.5 | 0.5 | 0.5 | 0.0 | 0.0 | 0.5 | 0.5 | 0.0 | | | | | | | |
| | 右側 | | | | | | | | 0.0 | 0.0 | 0.5 | 0.5 | 0.0 | | | | | | | |
| その他 | | | | | | | | | | | | | | | | | | | | |
| 主要工物 | | | | | | | | | | | | | | | | | | | | |
| 路面種別 | | as | | | | | | | | | | | | | | | | | as | |
| 舗装区間 | 番号 | 1 | 2 | | | | | 3 | | | | | | 4 | | | | 5 | | |
| | | 100.0 | 100.0 | | | | | 100.0 | | | | | | 100.0 | | | | 100.0 | | |

| | |
|-------|--------------|
| 路線名 | 一般国道 490号 |
| 図面名 | 149010041-00 |
| 作成年月日 | 2009年3月20日 |
| 縮尺 | 1/1000 |
| 図面番号 | 41-00 |
| 事務所名 | 美祢土木事務所 |