


平面図
縮尺千分の一

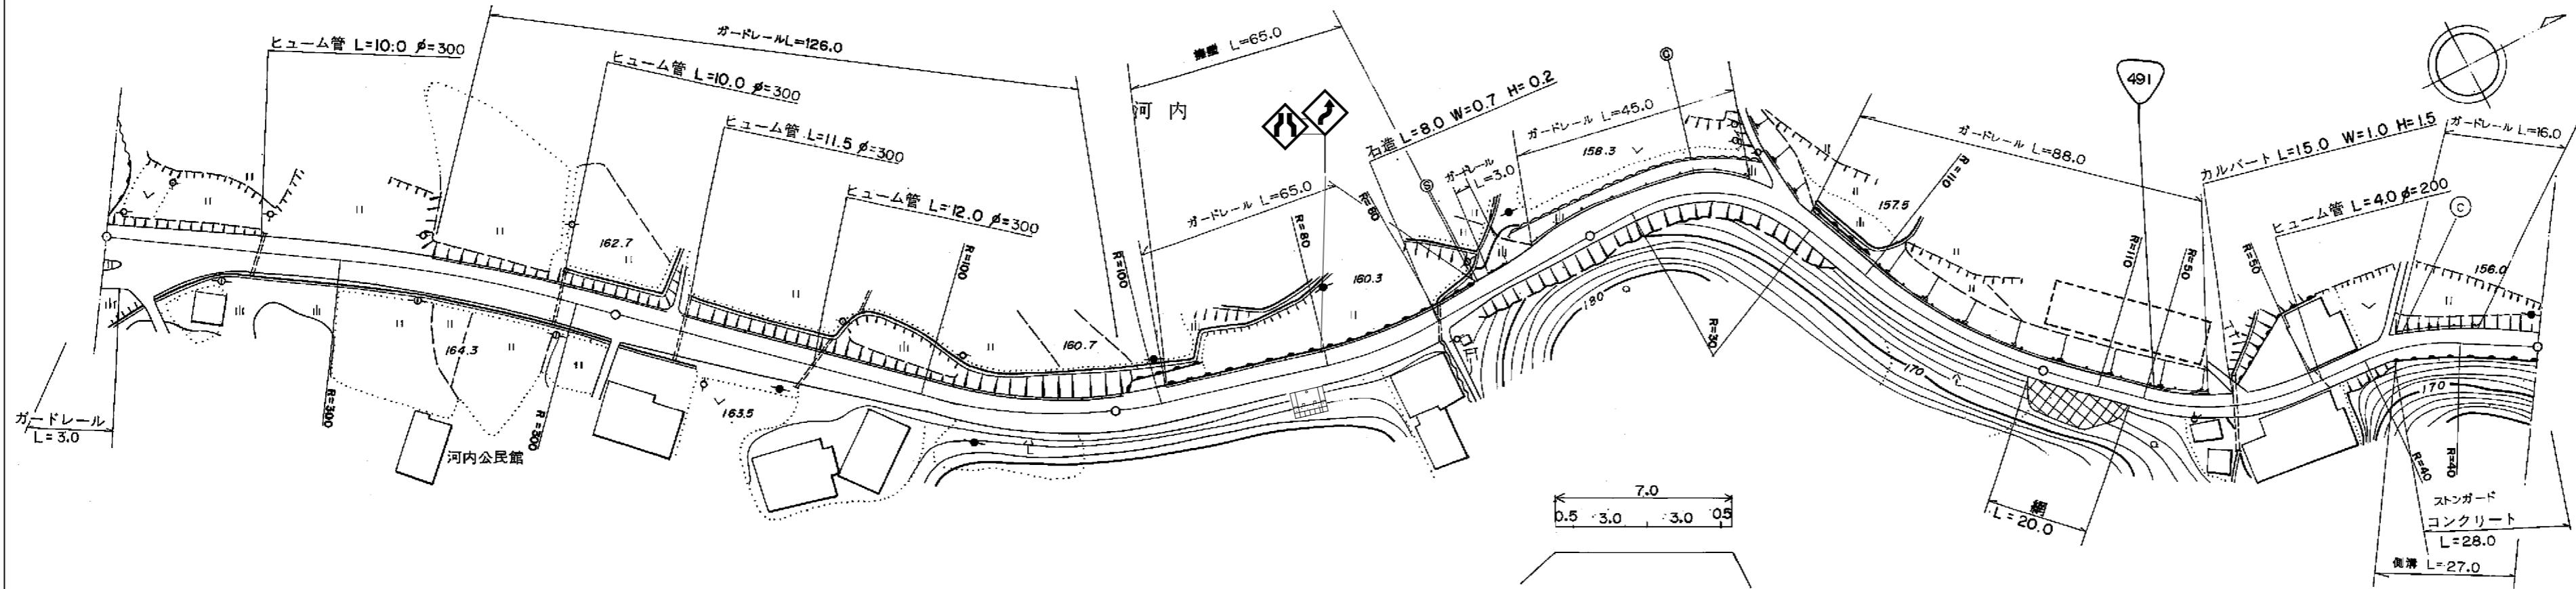

道路台帳修正履歴

カルテ番号	修正内容	調整年月日	業者名
	転記	1988.3.31	宇部建設
2009-12-067	擁壁設置	2010.3.31	宇部建設
2011-12-016	標識撤去	2012.3.31	宇部建設

区間	番号	区間																												
		1	2	3	4	5	6	7	8	9	10	11	12	13	14	15	16	17	18	19	20	21	22	23	24	25				
点間	距離		85.0	12.0	3.0	34.0	14.0	52.0	34.0	32.0	2.0	5.0	7.0	5.0	5.0	5.0	5.0	5.0	5.0	5.0	10.0	6.0	8.0	10.0	31.0	10.0	25.0	42.0	31.0	27.0
全幅員	全幅員	7.0	7.5	8.0	7.96	7.5	7.0	6.7	6.5	6.0	4.0	3.5	4.0	3.5	4.5	5.4	6.3	6.1	5.7	5.3	4.8	4.3	4.49	4.8	5.0	5.0				
	車道	6.0	6.0	6.0	6.0	6.0	6.0	5.7	5.5	5.0	3.0	3.0	3.0	3.5	4.0	5.4	4.0	4.0	4.0	3.5	3.0	3.19	3.5	4.0	4.0					
	左側歩道																													
	右側歩道																													
	路肩	左側	0.5	0.75	1.0	0.98	0.75	0.5	0.5	0.5	0.5	0.5	0.5	0.5	0.5	0.6	0.8	0.77	0.7	0.6	0.6	0.65	0.65	0.65	0.65	0.5	0.5			
右側	0.5	0.75	0.98	0.98	0.75	0.5	0.5	0.5	0.5	0.5	0.5	0.5	0.5	0.5	0.6	0.8	0.77	0.7	0.6	0.6	0.65	0.65	0.65	0.65	0.5	0.5				
中央分離帯																														
側溝	左側																													
	右側																									0.0	0.15			
その他																														
主要	工作物																													
路面	種別	AS						AS/as																			as			
舗装	区間	1	2	3	4	5	6																							
番号		100.0	100.0	34.0	66.0	100.0	100.0																							

路線名	一般国道 491号
図面名	149112034-00
作成年月日	2012年3月31日
縮尺	1/1000
図面番号	34-00
事務所名	下関土木建築事務所 (豊田分室)