


平面図
縮尺千分の一

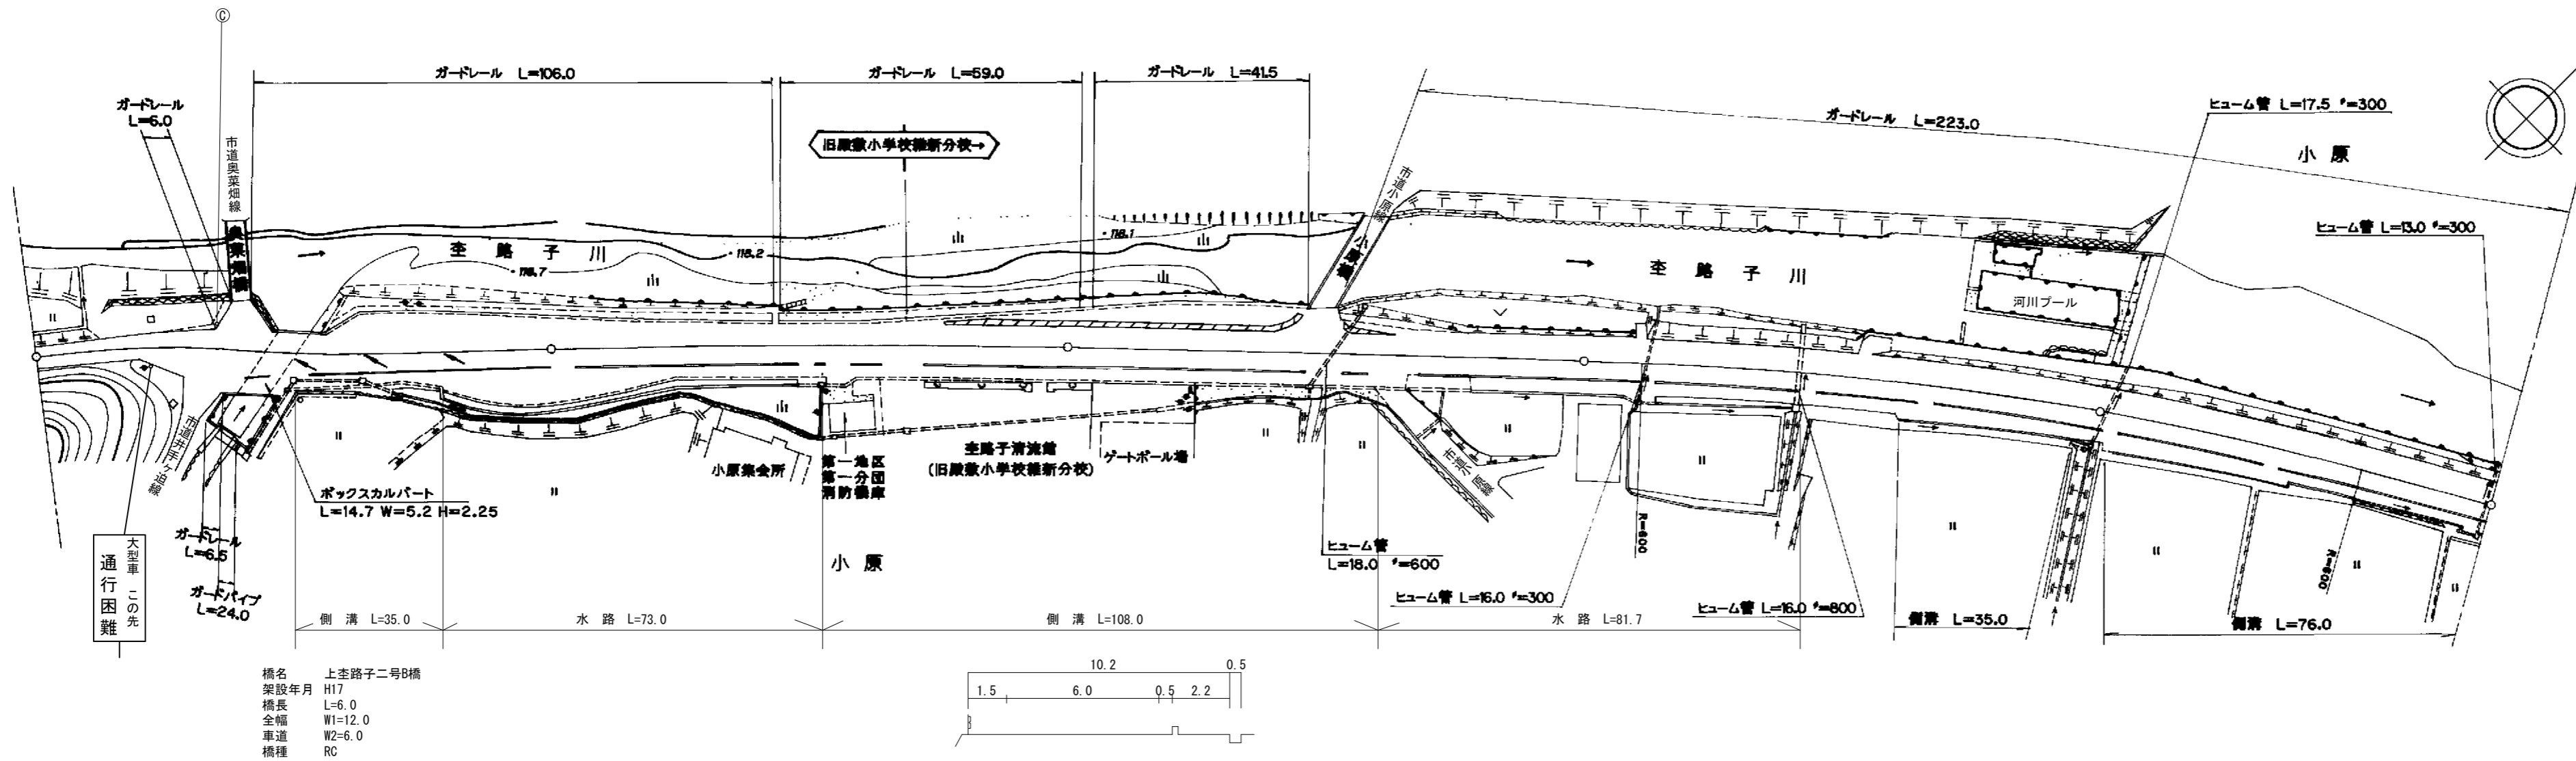

橋名 上杵路子二号8橋
 架設年月 H17
 橋長 L=6.0
 全幅 W1=12.0
 車道 W2=6.0
 橋種 RC

道路台帳修正履歴

| カルテ番号 | 修正内容 | 調整年月日 | 業者名 |
|-------------|--------|-------------|------|
| | 転記 | 2006. 3. 31 | 宇部建設 |
| 2009-12-070 | 橋梁緒元変更 | 2010. 3. 31 | 宇部建設 |
| 2020-12-041 | 標識設置 | 2021. 3. 31 | 宇部建設 |

| 区間 | 番号 | 100.0 | | | | | | | | | | | | | | | | | | | | | | | 200.0 | | 300.0 | | 400.0 | | 481.0 | |
|-------|-------|-------|------|-------|-------|-------|------|------|------|------|------|-------|------|------|------|------|-------|------|------|------|------|-------|------|------|-------|-----|-------|--|-------|--|-------|--|
| | | 1 | 2 | 3 | 4 | 5 | 6 | 7 | 8 | 9 | 10 | 11 | 12 | 13 | 14 | 15 | 16 | 17 | 18 | 19 | 20 | 21 | 22 | 23 | | | | | | | | |
| 点間 | 距離 | 20.0 | | 24.0 | 6.0 | 6.0 | 7.0 | 8.0 | 8.0 | 16.0 | 5.0 | 24.0 | 28.0 | 7.0 | 41.0 | 21.0 | 31.0 | 8.0 | 40.0 | 64.0 | 35.0 | 5.0 | 36.0 | 40.0 | | | | | | | | |
| 全幅員 | 全幅員 | 3.9 | 4.5 | 8.6 | 12.0 | 11.0 | 10.6 | 14.2 | 13.7 | 14.4 | 16.8 | 15.71 | 10.5 | 10.0 | 12.0 | 10.5 | 13.74 | 15.4 | 15.3 | 13.5 | 11.0 | 10.69 | 10.2 | 11.8 | 10.2 | 9.8 | | | | | | |
| | 全幅員内訳 | 車道 | 2.5 | 3.5 | 6.0 | 6.2 | 6.4 | 6.0 | 6.0 | 6.0 | 6.0 | 6.0 | 6.0 | 6.0 | 6.0 | 6.0 | 6.0 | 6.0 | 6.0 | 6.0 | 6.0 | 6.0 | 6.0 | 6.0 | 6.0 | 6.0 | 6.0 | | | | | |
| | | 左側歩道 | | | 0.0 | 3.4 | 3.0 | 3.0 | 2.5 | 3.7 | 6.6 | 3.0 | 2.5 | 2.5 | 3.0 | 3.0 | 3.0 | 3.0 | 3.0 | 3.0 | 3.0 | 3.0 | 3.0 | 3.0 | 3.0 | 3.0 | 3.0 | | | | | |
| | | 右側歩道 | | | 0.0 | 0.0 | 0.0 | 0.0 | 0.0 | 0.0 | 0.0 | 0.0 | 0.0 | 0.0 | 0.0 | 0.0 | 0.0 | 0.0 | 0.0 | 0.0 | 0.0 | 0.0 | 0.0 | 0.0 | 0.0 | 0.0 | 0.0 | | | | | |
| | | 路肩 | 左側 | 0.7 | 0.5 | 1.8 | 0.8 | 1.1 | 0.7 | 0.6 | 0.5 | 0.5 | 0.5 | 0.5 | 0.5 | 0.5 | 0.5 | 0.5 | 0.5 | 0.5 | 0.5 | 0.5 | 0.5 | 0.5 | 0.5 | 0.5 | 0.5 | | | | | |
| 右側 | 0.7 | 0.5 | 1.1 | 0.7 | 0.6 | 0.5 | 0.5 | 0.5 | 0.5 | 0.5 | 0.5 | 0.5 | 0.5 | 0.5 | 0.5 | 0.5 | 0.5 | 0.5 | 0.5 | 0.5 | 0.5 | 0.5 | 0.5 | 0.5 | 0.5 | | | | | | | |
| 中央分離帯 | | | | | | | | | | | | | | | | | | | | | | | | | | | | | | | | |
| 側溝 | 左側 | | | | | | | | | | | | | | | | | | | | | | | | | | | | | | | |
| | 右側 | | | 0.5 | 0.5 | 0.5 | 0.5 | 0.5 | 0.5 | 0.5 | 0.5 | 0.5 | 0.5 | 0.5 | 0.5 | 0.5 | 0.5 | 0.5 | 0.5 | 0.5 | 0.5 | 0.5 | 0.5 | 0.5 | 0.5 | 0.5 | | | | | | |
| その他 | | | | | | | | | | | | | | | | | | | | | | | | | | | | | | | | |
| 主要 | 工作物 | | | 2134 | | | | | | | | | | | | | | | | | | | | | | | | | | | | |
| 路面 | 種別 | as | | as/AS | | | | | | | | | | | | | | | | | | | | | | as | | | | | | |
| 舗装 | 区間 | 1 | 2 | 3 | 4 | 5 | 6 | | | | | | | | | | | | | | | | | | | | | | | | | |
| 番号 | | 44.0 | 56.0 | 100.0 | 100.0 | 100.0 | 81.0 | | | | | | | | | | | | | | | | | | | | | | | | | |

| | |
|-------|------------------|
| 路線名 | 一般国道 491号 |
| 図面名 | 149112038-00 |
| 作成年月日 | 2021年3月31日 |
| 縮尺 | 1/1000 |
| 図面番号 | 38-00 |
| 事務所名 | 下関土木建築事務所 (豊田分室) |