


平面図
縮尺千分の一

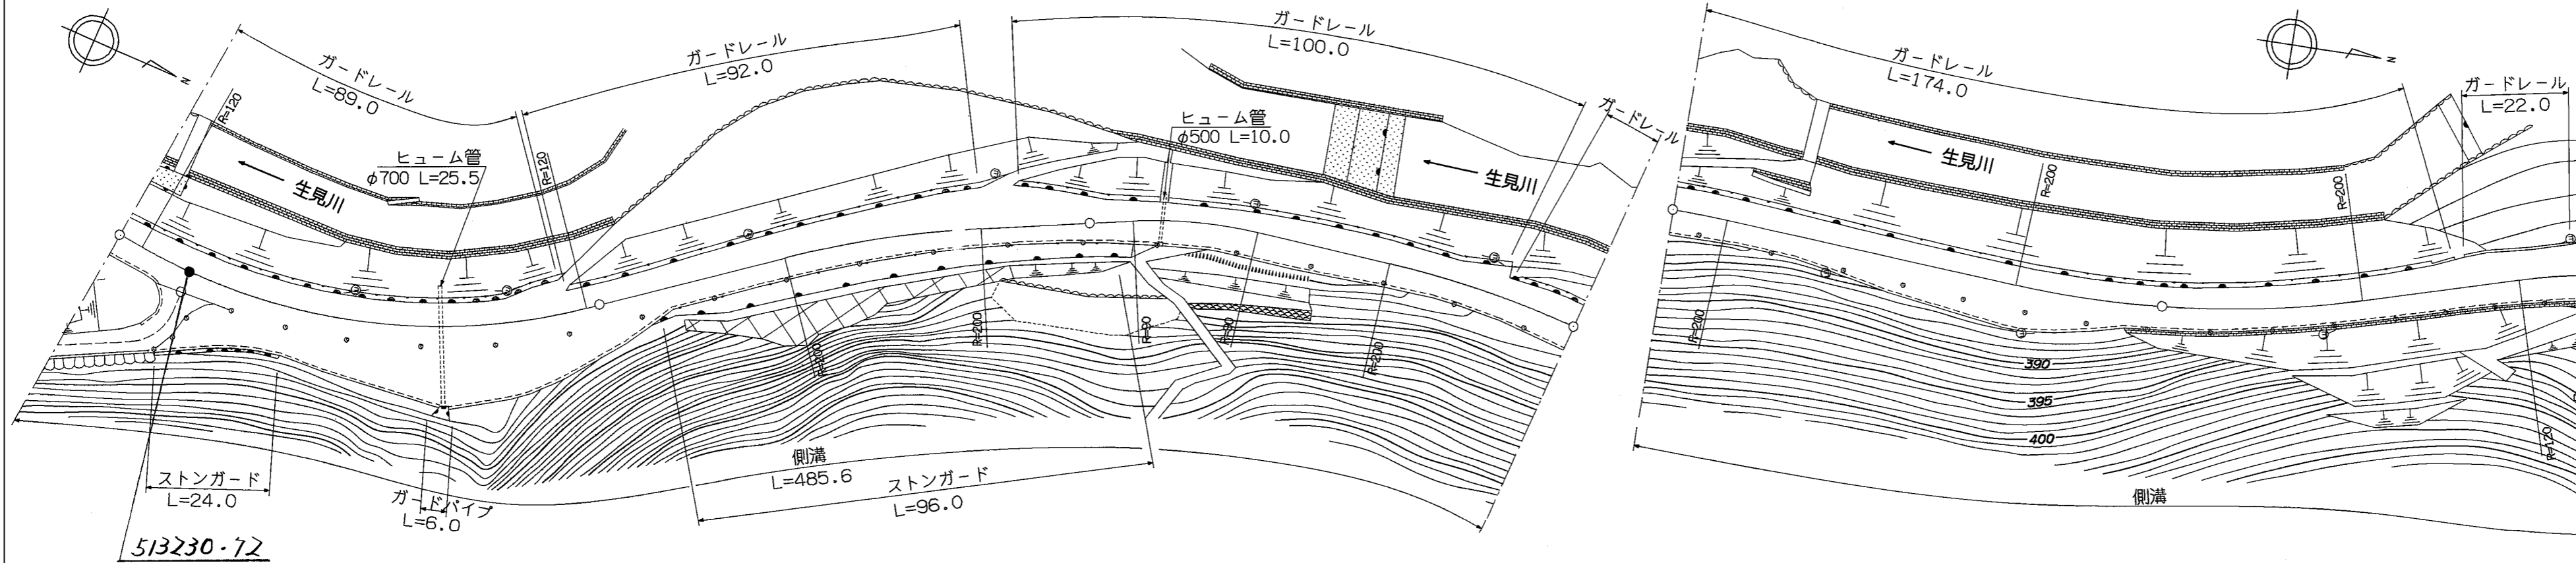

道路台帳修正履歴

カルテ番号	修正内容	調整年月日	業者名
	転記	2001年3月31日	錦測量

区間	番号	100.0																								200.0		300.0		400.0		485.6		500.0												
		1	2	3	4	5	6	7	8	9	10	11	12	13	14	15	16	17	18	19	20	21	22	23	24																					
点間	距離		16.0	4.0	16.0		31.0		33.0		14.0		25.0		23.0		23.0		15.0	3.0		21.0		27.0		28.0		21.0		15.0		11.0		44.0		22.0		8.0		45.0		10.0		11.0		19.6
全幅員	全幅員	8.5	8.5	20.5	14.5	20.5	14.0	9.0	10.0	11.0	12.0	9.5	9.0	9.0	10.0	9.0	9.5	9.0	9.5	9.0	9.0	12.5	9.0	9.0	9.0	9.5	10.5	9.0																		
	車道	左側	6.0	6.0	6.0	6.0	6.0	6.0	6.0	6.0	6.0	6.0	6.0	6.0	6.0	6.0	6.0	6.0	6.0	6.0	6.0	6.0	6.0	6.0	6.0	6.0	6.0	6.0																		
		右側	
	歩道	左側	
		右側	
中央	
路肩	左側	1.0	1.0	1.0	1.0	1.0	1.0	1.0	1.0	1.0	1.0	1.0	1.0	1.0	1.0	1.0	1.0	1.0	1.0	1.0	1.0	1.0	1.0	1.0	1.0	1.0	1.0																			
	右側	1.5	1.5	13.5	7.5	13.5	7.0	2.0	2.0	2.5	3.0	2.7	2.0	2.0	3.0	2.0	2.5	2.0	2.0	2.5	5.5	2.0	2.0	2.0	2.0	2.0	2.0																			
側溝	左側	(0.5)	(0.5)	(0.5)	(0.5)	(0.5)	(0.5)	(0.5)	(0.5)	(0.5)	(0.5)	(0.5)	(0.5)	(0.5)	(0.5)	(0.5)	(0.5)	(0.5)	(0.5)	(0.5)	(0.5)	(0.5)	(0.5)	(0.5)	(0.5)	(0.5)	(0.5)																			
	右側	
その他	
主要	工作物	
路面	種別	AS																										AS																		
舗装	区間		1	
	番号		100.0	

路線名	主要地方道岩国佐伯線		
図面名	200202039-00		
作成年月日	2009年3月31日		
縮尺	1/1000	図面番号	39
事務所名	岩国土木建築事務所		