


平面図
縮尺千分の一

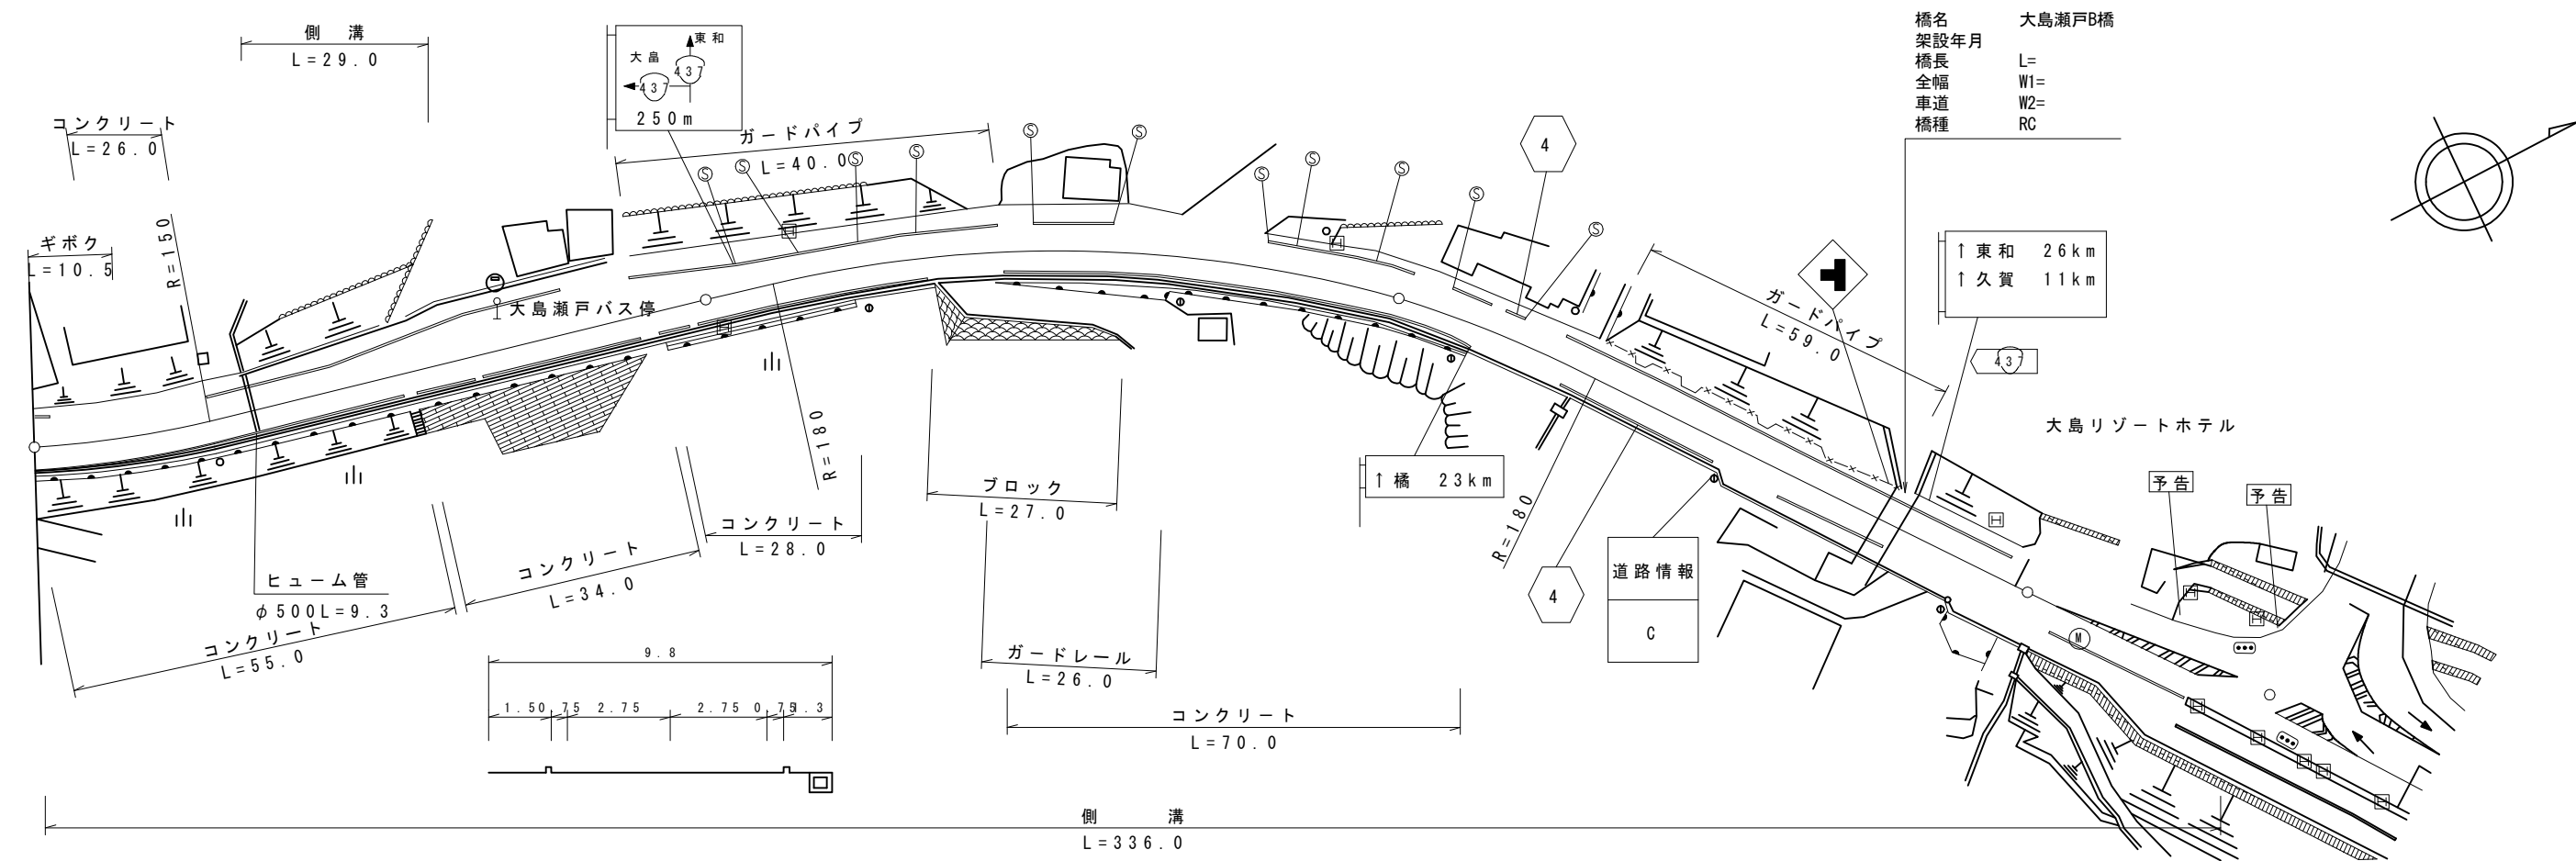

道路台帳修正履歴

カルテ番号	修正内容	調整年月日	業者名
	転記	2005.3.31	エムエスシー
2009-01-041	路側整備	2010.3.31	エムエスシー
2011-01-003	路側整備	2012.3.30	エムエスシー
2015-00-011	橋梁諸元追加	2016.03.31	田中技研

区間	番号	距離																											
		1	2	3	4	5	6	7	8	9	10	11	12	13	14	15	16	17	18	19	20	21	22	23	24	25	26	27	
全幅員		9.9	10.5	12.5	12.9	13.3	13.7	14.0	14.0	13.5	13.0	12.4	11.9	11.2	10.5	10.2	9.8	10.6	13.2	14.75	15.3	15.3	12.2	10.0	10.0	13.3	17.2	29.0	
全幅員内訳	車道	5.5	5.5	5.5	6.1	6.8	7.4	8.0	8.0	7.5	7.1	6.6	6.1	5.5	5.5	5.5	5.5	5.5	5.5	5.5	6.74	7.0	7.0	7.0	7.0	7.0	7.0	7.0	
	歩道 左側	1.5	2.3	4.3	4.1	3.8	3.4	3.1	3.1	3.1	3.0	2.9	2.9	2.8	2.1	1.9	1.5	1.7	2.0	2.81	3.1	3.1	3.1	3.1	3.1	3.1	3.1	3.1	
	歩道 右側	1.4	1.2	1.2	1.2	1.2	1.3	1.3	1.4	1.4	1.4	1.4	1.4	1.4	1.4	1.4	1.3	1.3	1.3	1.4	1.4	1.4	1.4	1.4	1.4	1.4	1.4	1.4	1.4
	路肩 左側	0.75	0.75	0.75	0.75	0.75	0.75	0.75	0.75	0.75	0.75	0.75	0.75	0.75	0.75	0.75	0.75	0.75	0.75	0.75	0.7	0.7	0.7	0.7	0.7	0.7	0.7	0.7	0.7
	路肩 右側	0.75	0.75	0.75	0.75	0.75	0.75	0.75	0.75	0.75	0.75	0.75	0.75	0.75	0.75	0.75	0.75	0.75	0.75	0.75	0.7	0.7	0.7	0.7	0.7	0.7	0.7	0.7	0.7
中央分離帯																													
側溝	左側		0.0	0.6	0.6	0.6	0.6	0.6	0.6	0.6	0.6	0.6	0.6	0.6	0.6	0.6	0.6	0.6	0.6	0.6	0.5	0.5	0.5	0.5	0.5	0.5	0.5	0.5	0.5
	右側	0.6	0.6	0.6	0.6	0.6	0.6	0.6	0.6	0.6	0.6	0.6	0.6	0.6	0.6	0.6	0.6	0.6	0.6	0.6	0.5	0.5	0.5	0.5	0.5	0.5	0.5	0.5	0.5
その他																													
主要工造物																													
路面種別	AS																												AS
舗装区間		1	2																										
番号		100.0	100.0																										

路線名	主要地方道大島環状線		
図面名	200401003-00		
作成年月日	2016年3月31日		
縮尺	1/1000	図面番号	03-00
事務所名	柳井土木建築事務所 (大島分室)		